


As Proposed Ground Floor Plan  
Scale 1:100

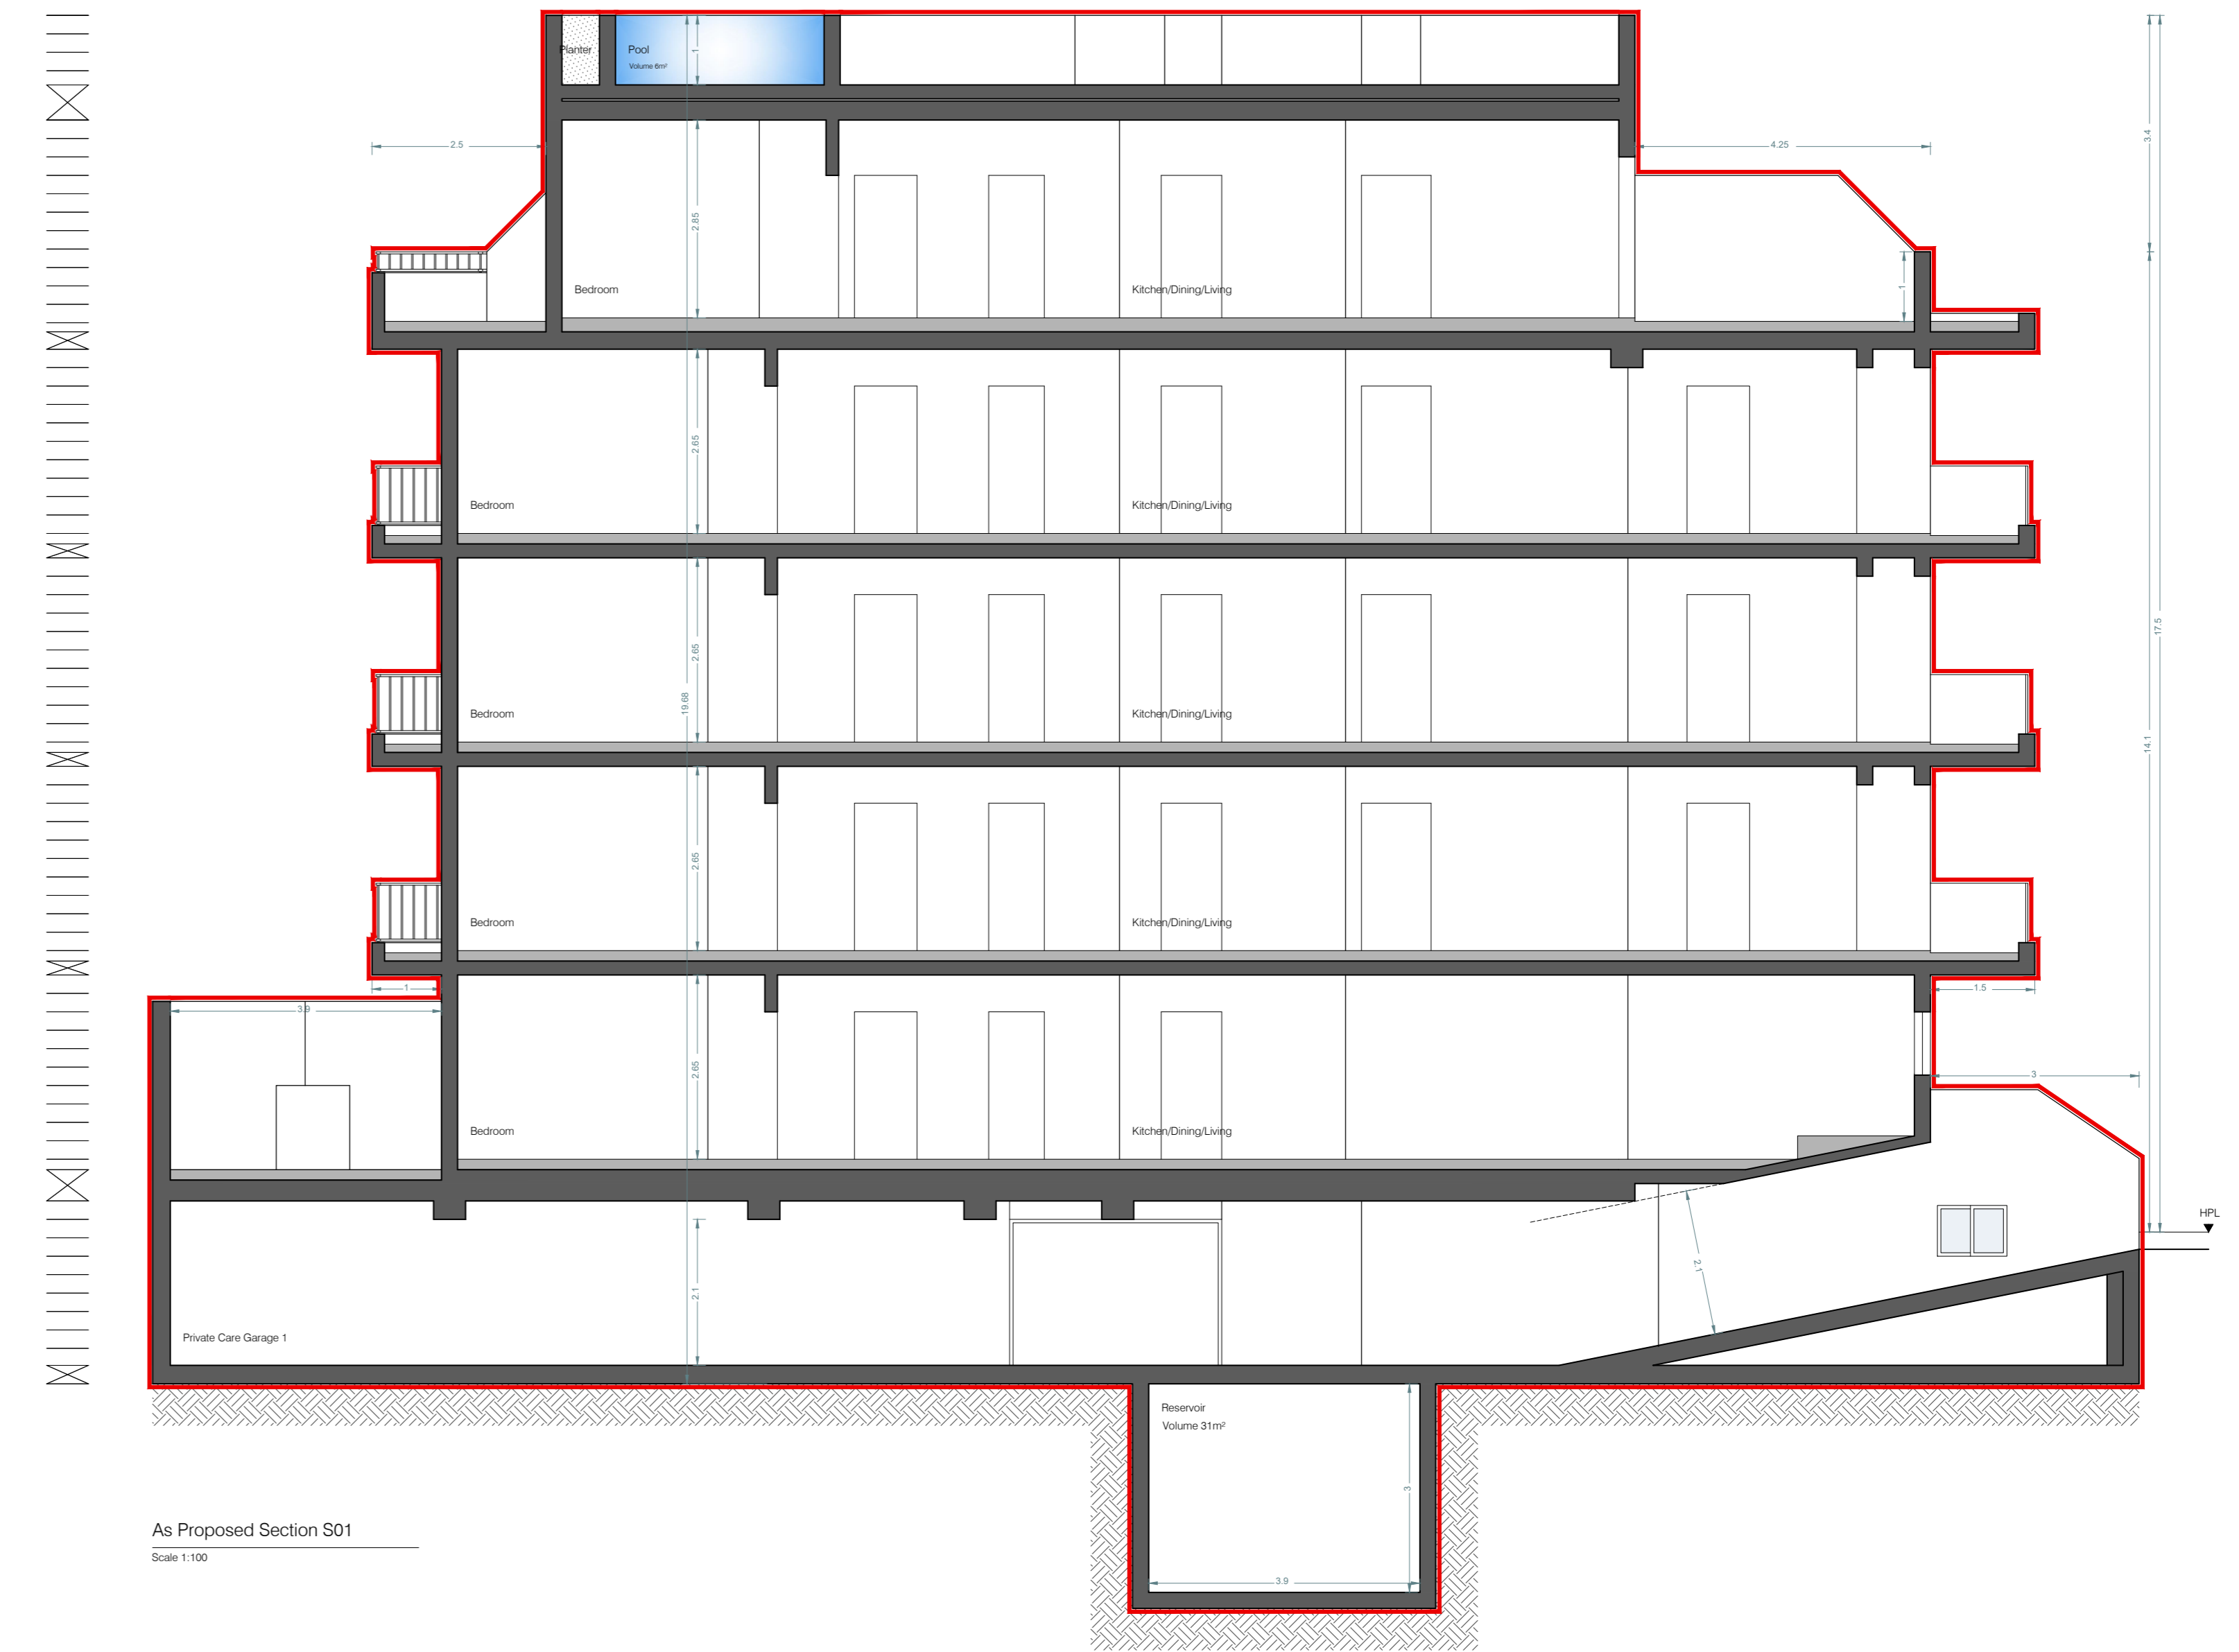

As Proposed Section S01  
Scale 1:100