


As Proposed first, second and third Floor Plan  
Scale 1:100

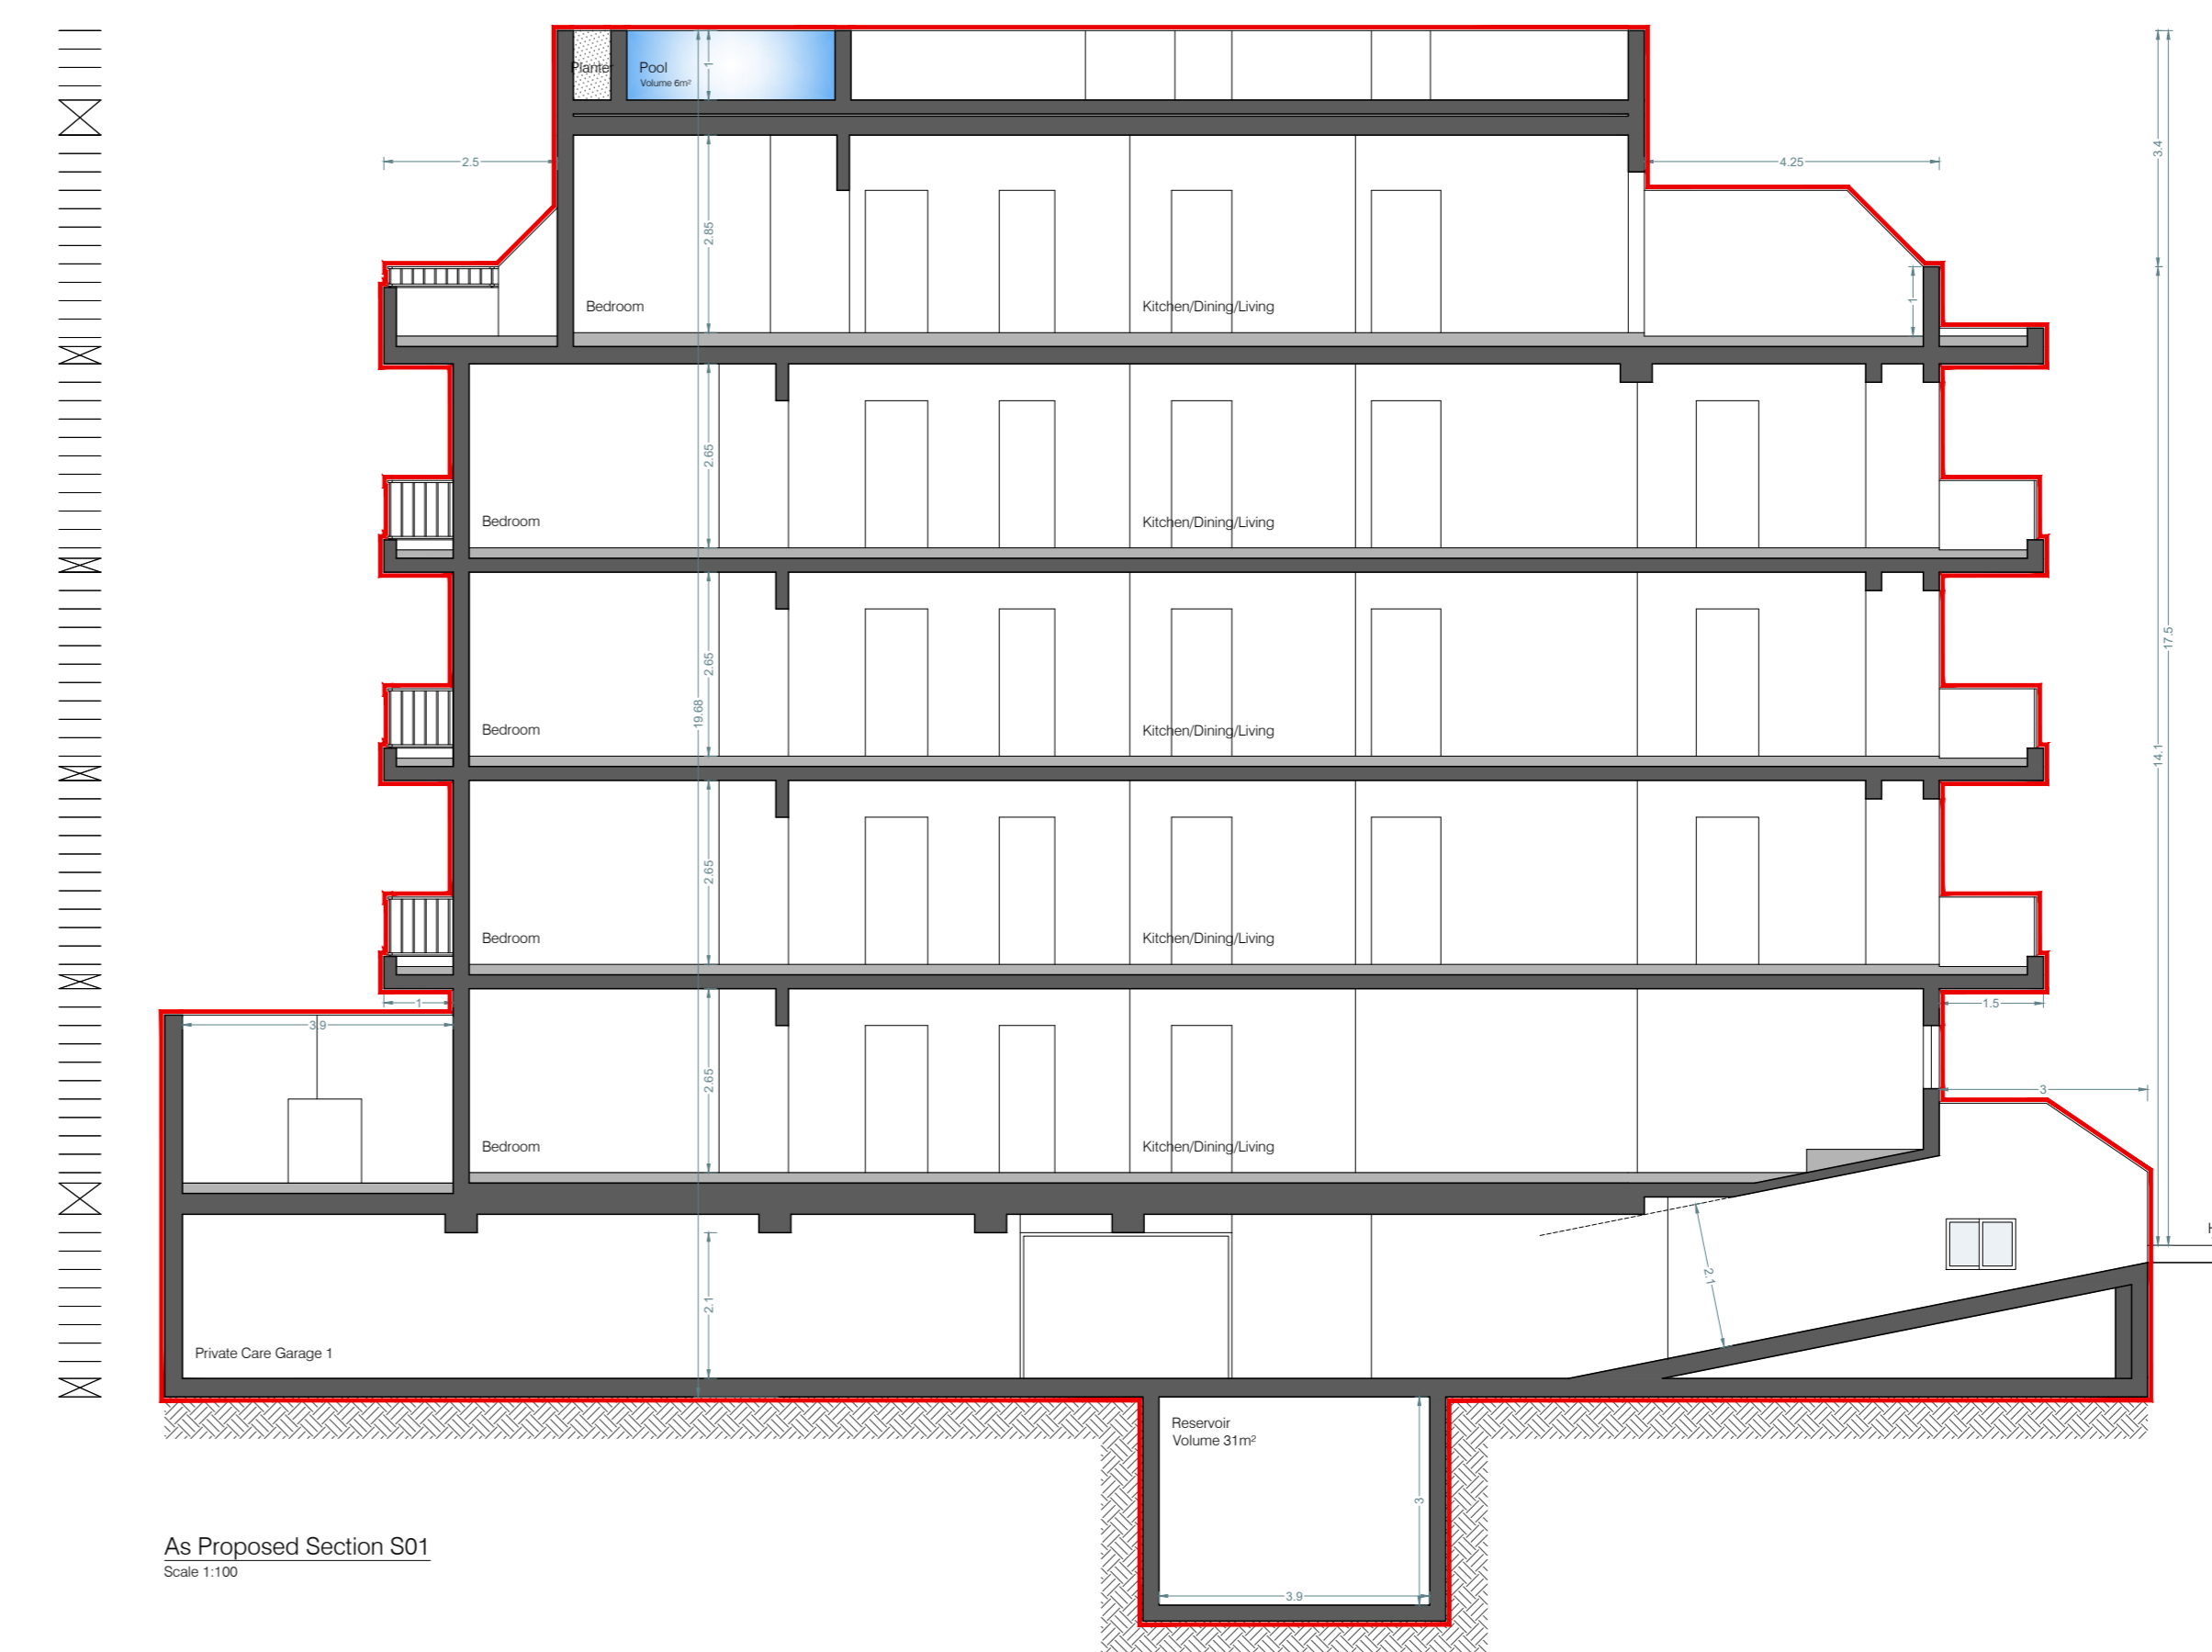

As Proposed Section S01  
Scale 1:100