


1 Basement Level 1:100  
Proposed

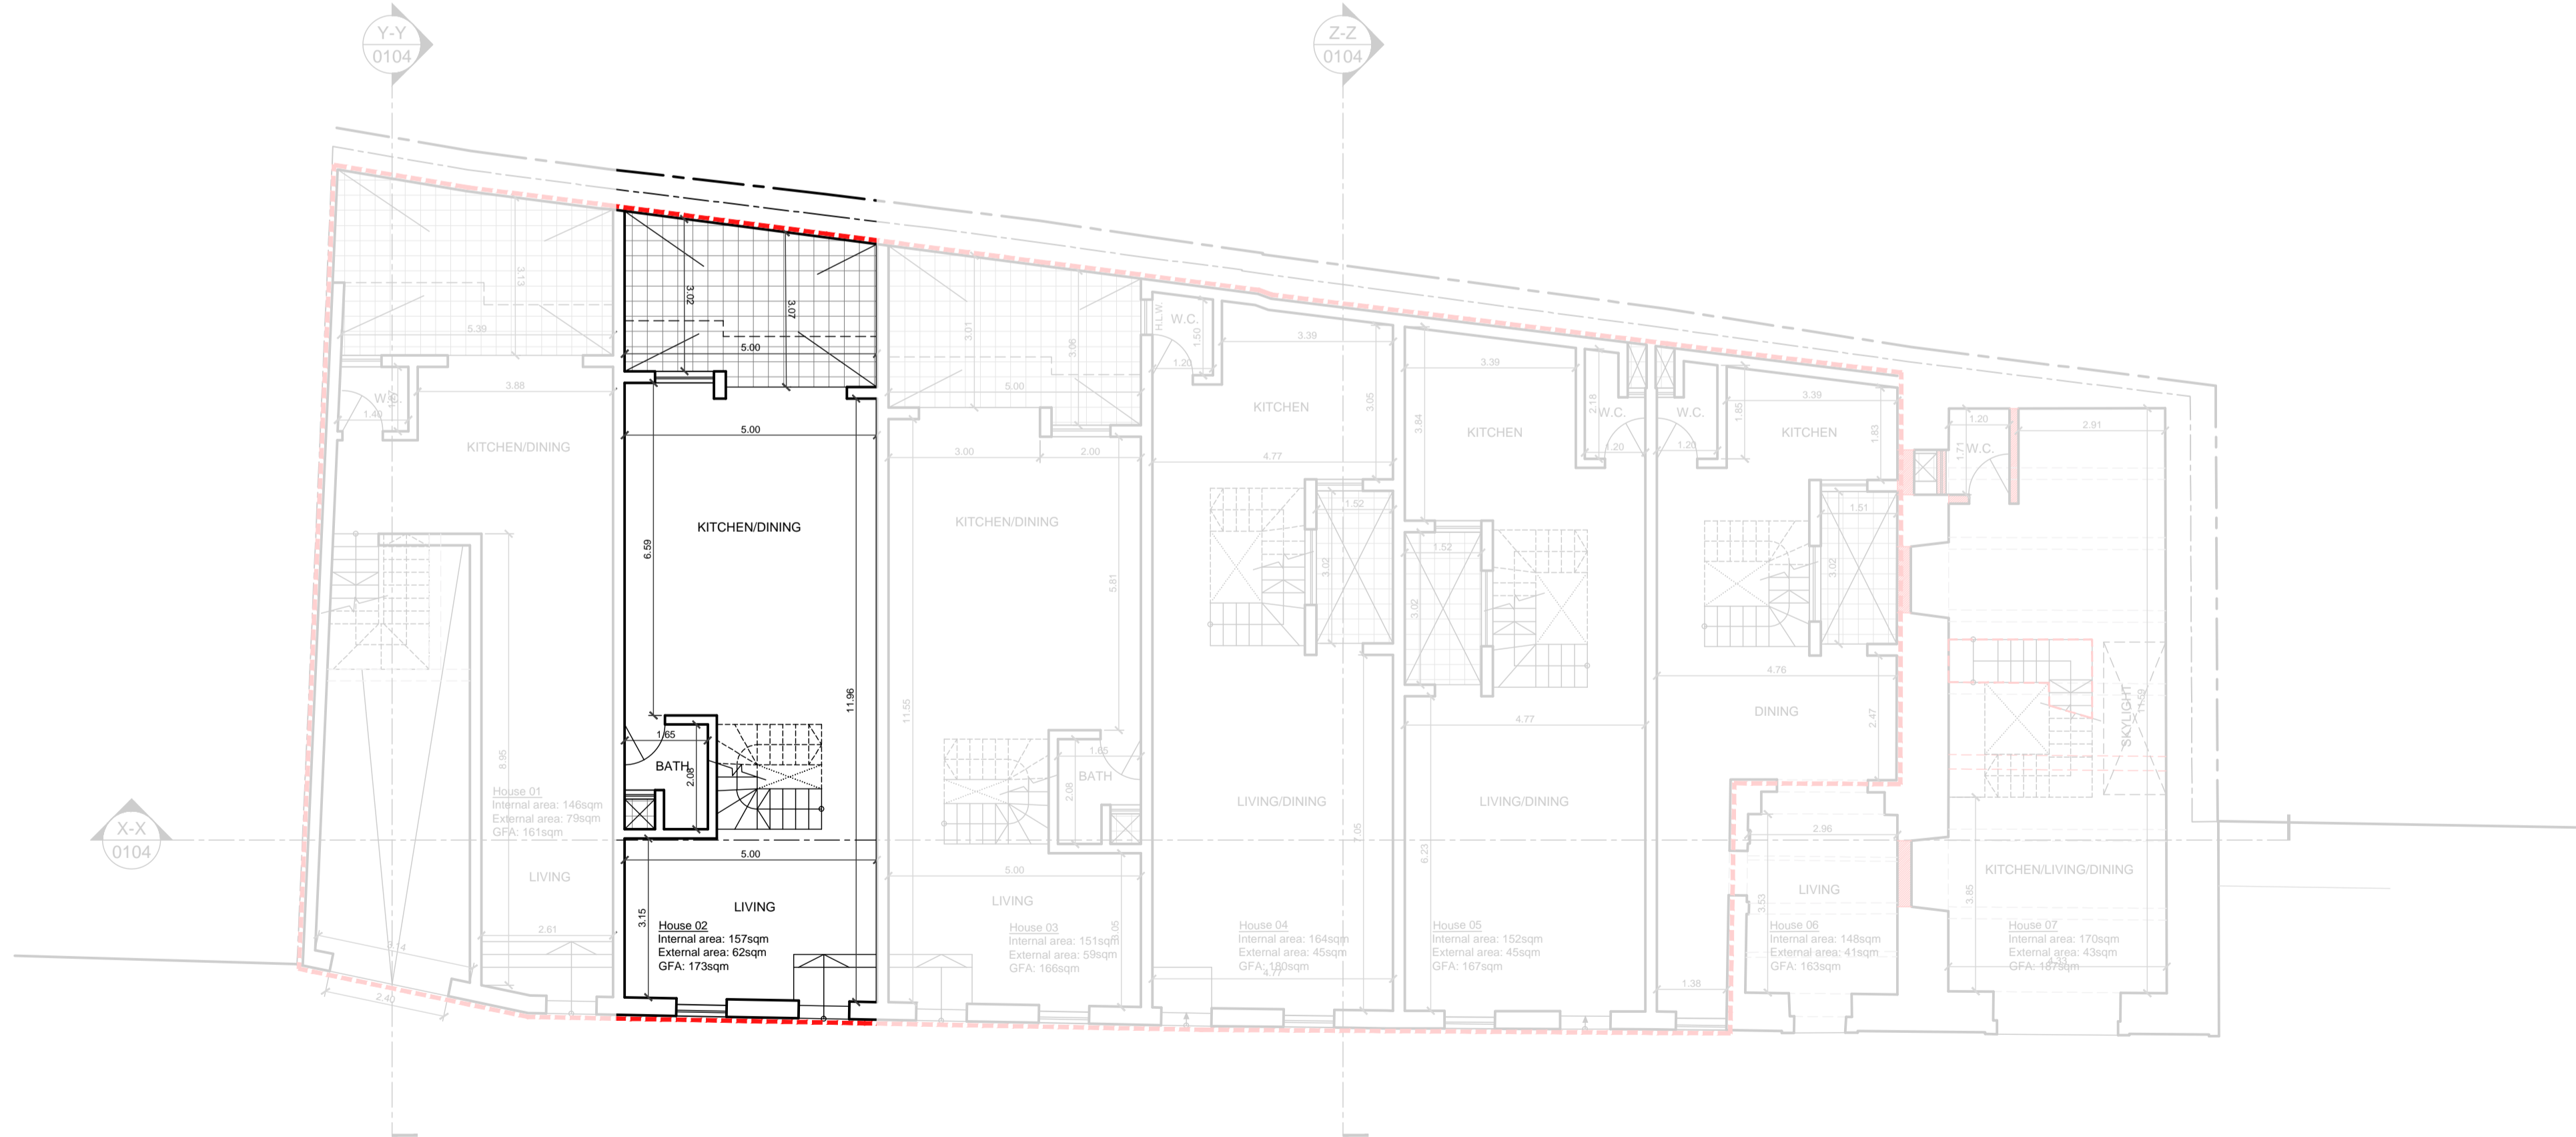

2 Ground Floor Level 1:100  
Proposed

LEGEND

- as approved
- as built
- to demolish
- to construct

ISSUED TO PA

Rev	Date	By	Description
00	00-00-000	XX	

**urban day** ARCHITECTS & STRUCTURAL ENGINEERS

**PERIT KARL BORG** ARCHITECT & CIVIL ENGINEER  
 in: Triq Mikielang Sapiano, Zebbug  
 tel: 99807735, 79277651, 21464836  
 karl@urbanday.com.mt  
 richard@urbanday.com.mt  
 www.urbanday.com.mt

Client: **Clive Vella**


Project: **Part demolition of an existing property, alterations to the remaining property, excavation to form levels and construction of basement garages with overlying terraced houses**


Drawing: **Proposed Plans**

Drawn by: **RZ** Checked by: **KB**


Scale: **1:100** Sheet: **A1** Date: **29-01-2026**

Job: **01843** Stage: **P** Dwg: **0102** Rev: **00**

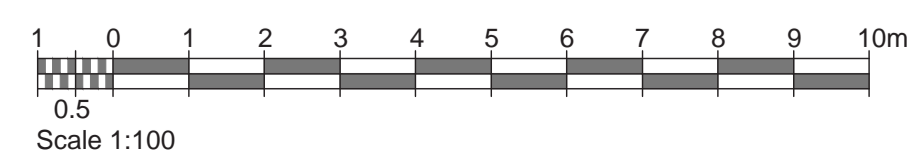


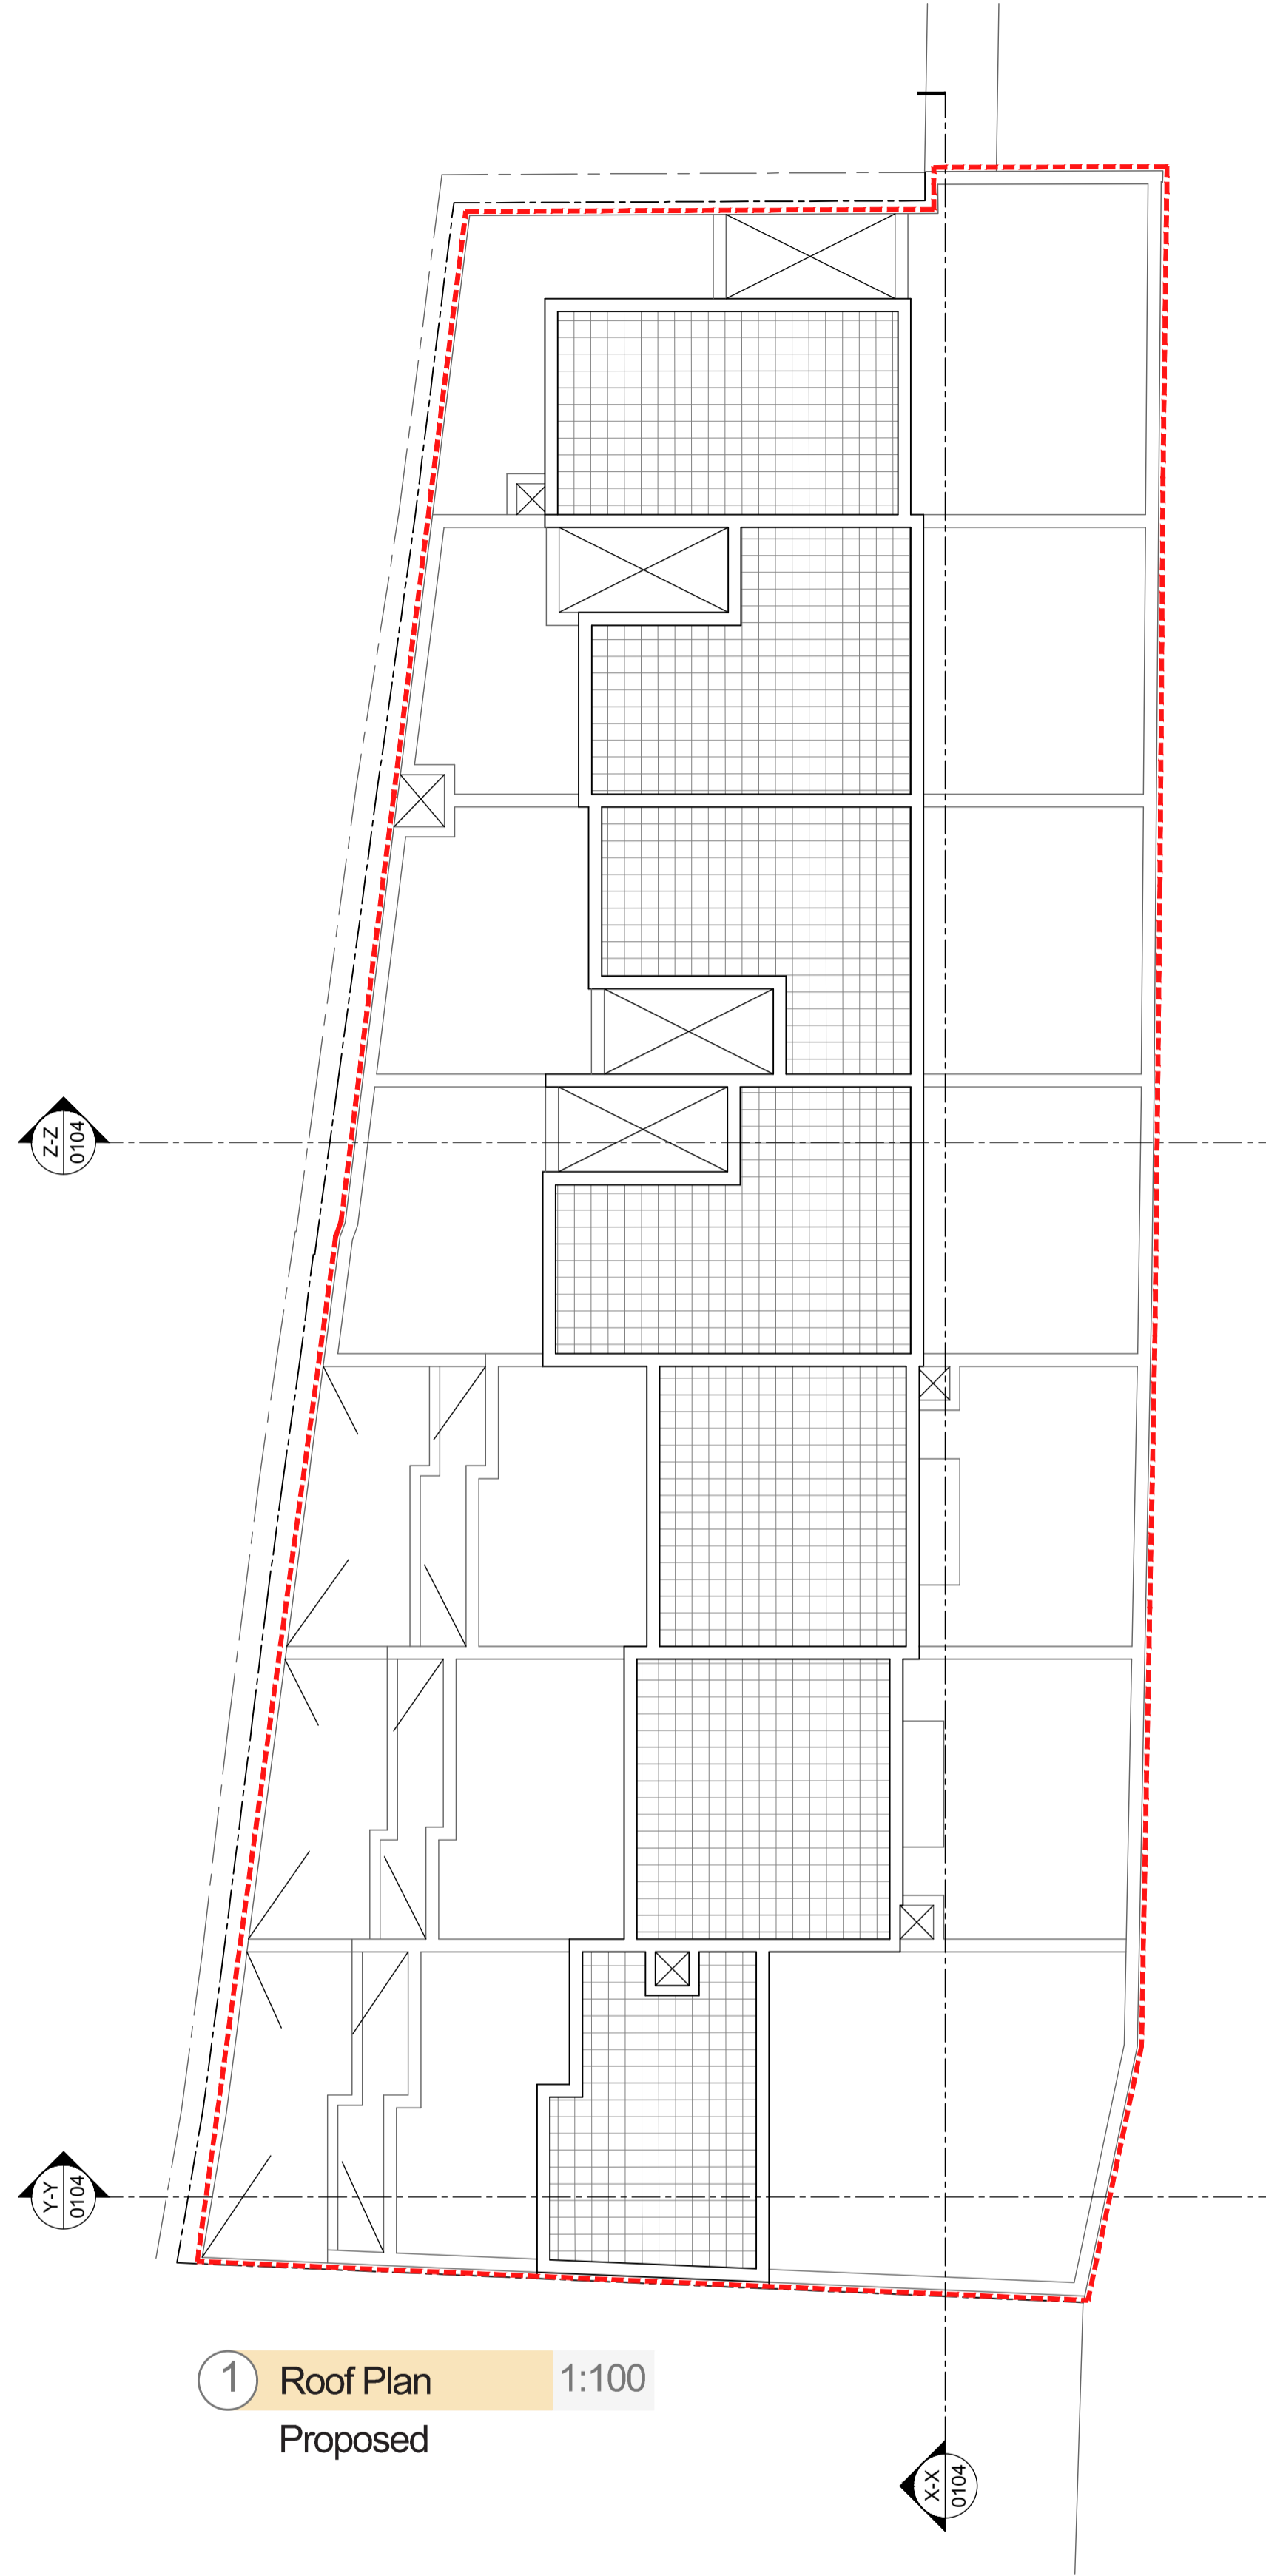


1 Roof Plan  
Proposed 1:100

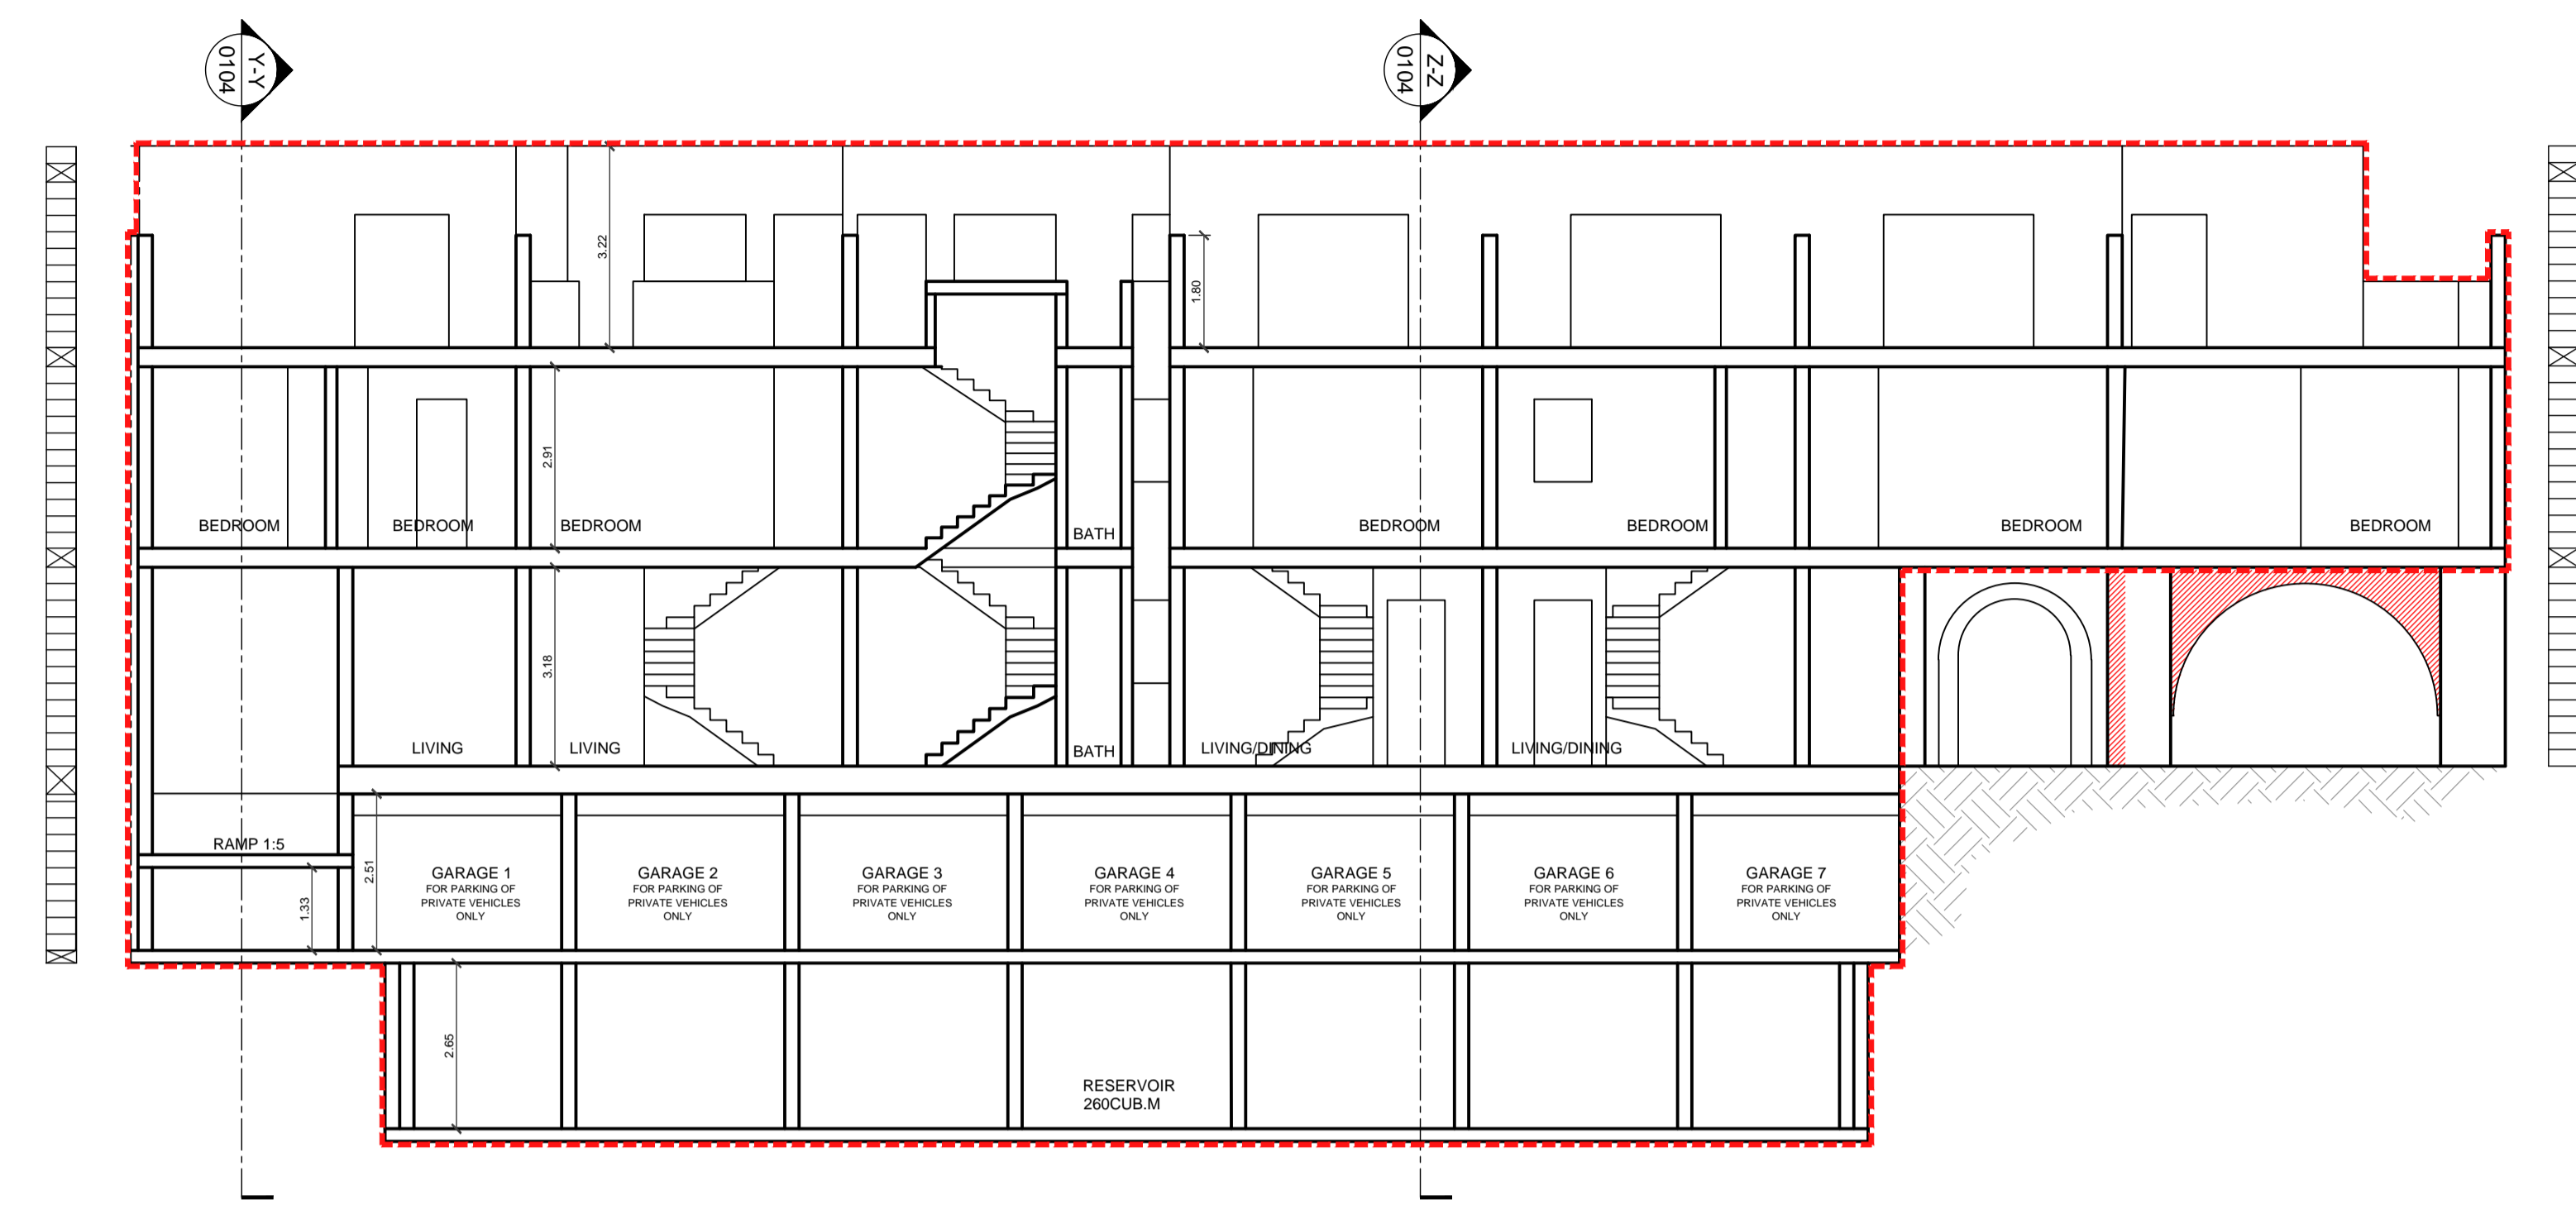


2 Section XX  
Proposed 1:100

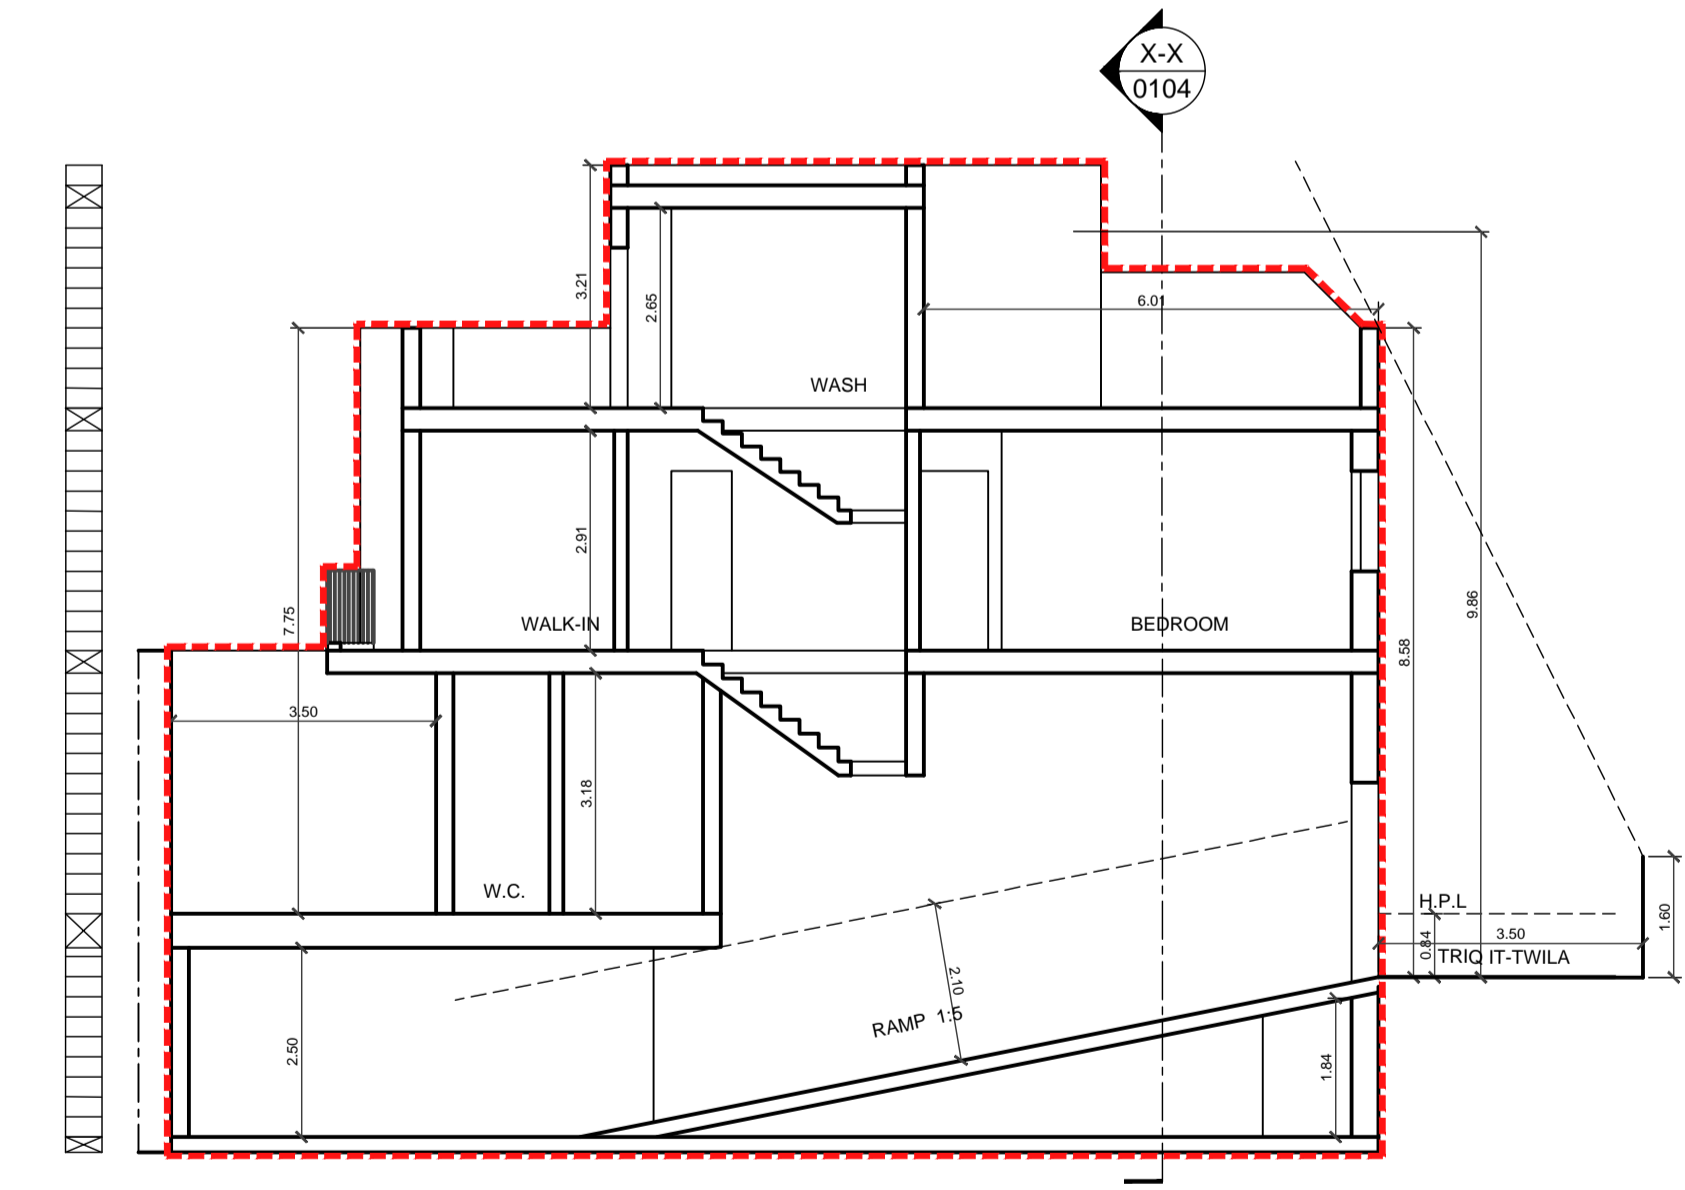

3 Section YY  
Proposed 1:100

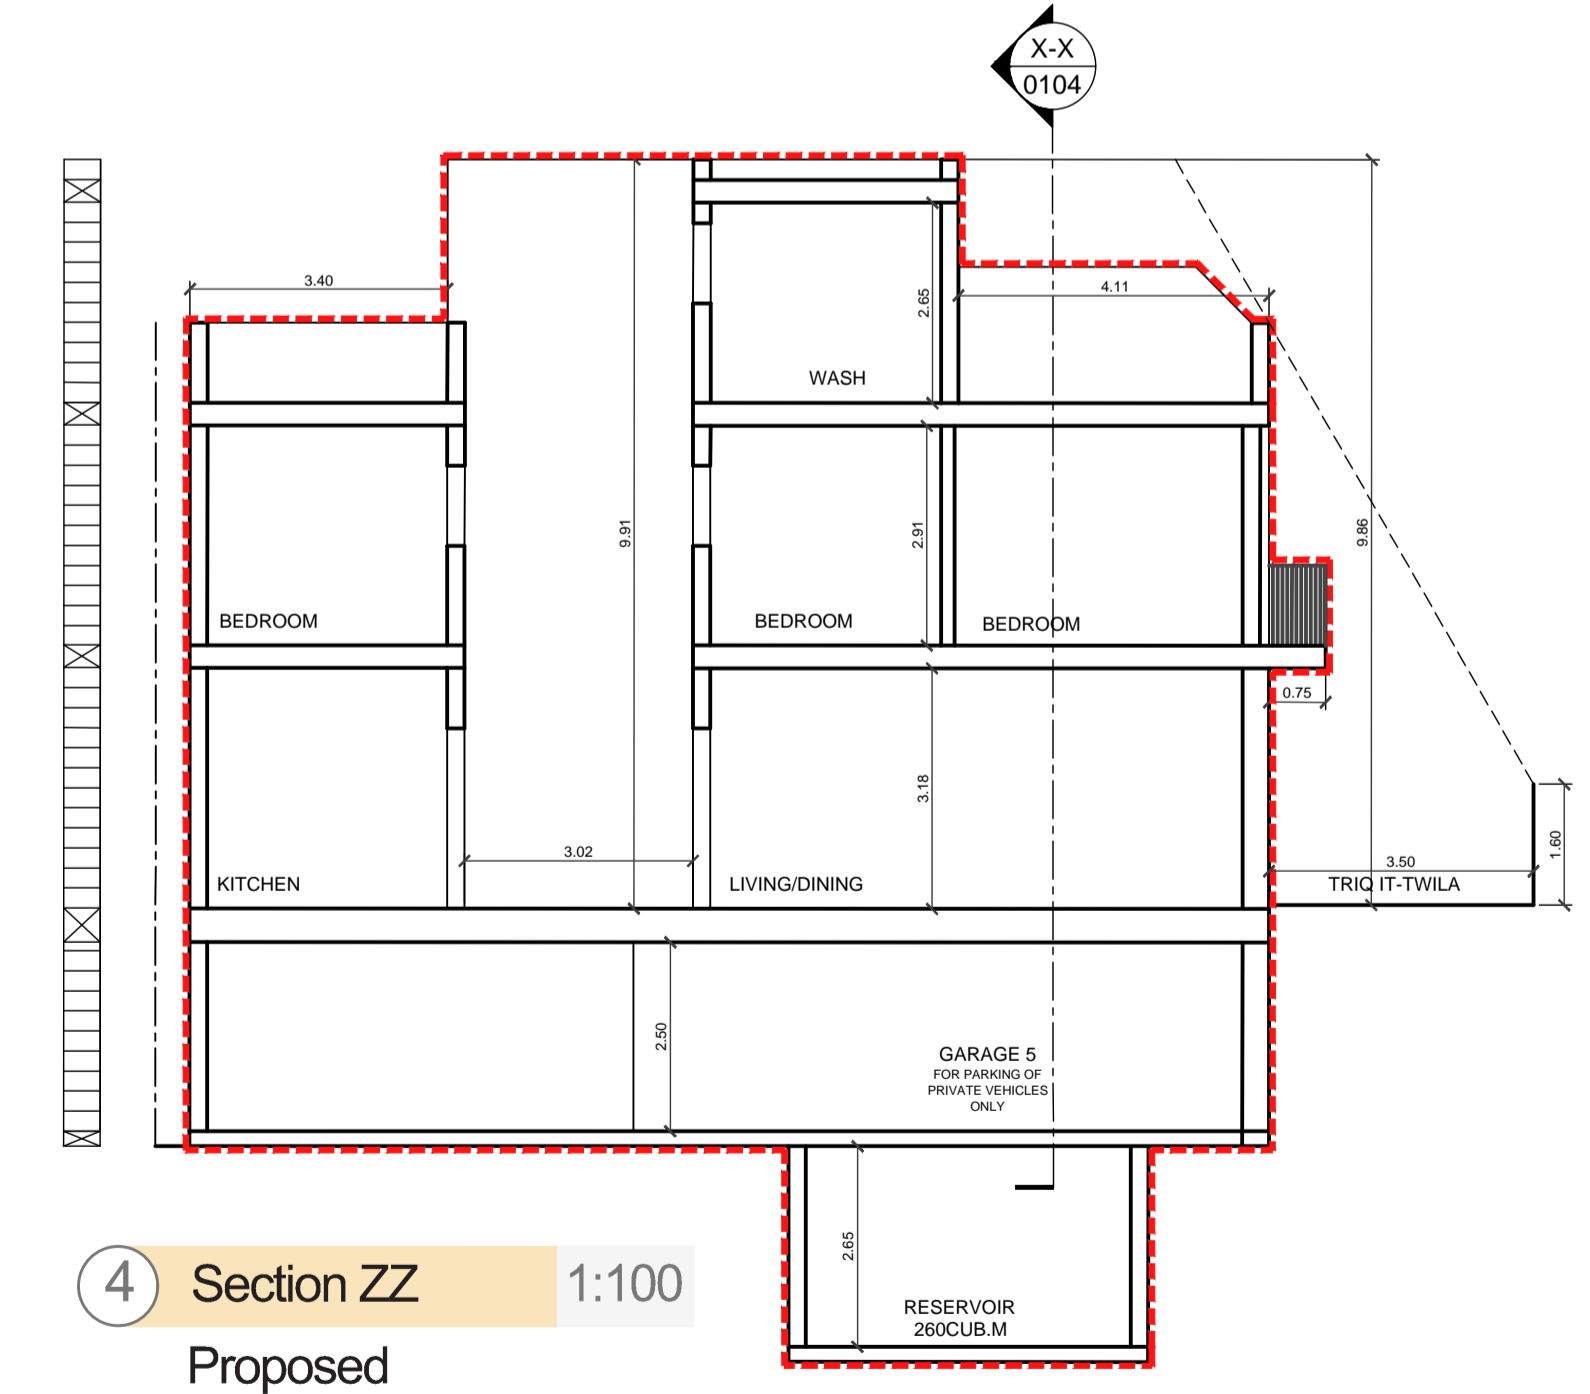

4 Section ZZ  
Proposed 1:100

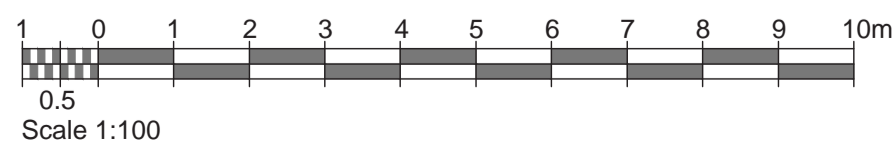

- LEGEND
- as approved
  - as built
  - to demolish
  - to construct

ISSUED TO PA

Rev	Date	By	Description
00	00-00-000	XX	



PERIT KARL BORG  
B.E. & A. (Hons.), (M.B.E.), A. & C.E.  
ARCHITECT & CIVIL ENGINEER

Trig Mikielang Sapiano, Zebbug  
99807735, 79277681, 21464836  
karl@urbanday.com.mt  
richard@urbanday.com.mt  
www.urbanday.com.mt

Client  
**Clive Vella**

Project  
Part demolition of an existing property, alterations to the remaining property, excavation to form levels and construction of basement garages with overlying terraced houses

Drawing  
**Proposed Roof Plan & Sections**

Drawn by **RZ** Checked by **KB**

Scale **1:100** Sheet **A1** Date **29-01-2026**

Job **01843** Stage **P** Dwg **0104** Rev **00**


LEGEND

- as approved
- as built
- to demolish
- to construct
- ① Fair Faced stone
- ② Painted Timber Apertures Colour as per Table 5.7 of Policy G51 of DC2015
- ③ Stone Colour Rendering
- ④ White Wrought Iron Railing



ISSUED TO PA

Rev	Date	By	Description
00	00-00-00	XX	

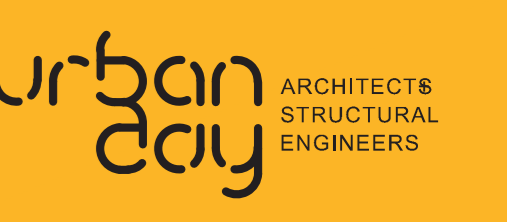

PERIT KARL BORG  
 R.E. & P. ENG. L. A. & C.E.  
 ARCHITECT & CIVIL ENGINEER  
 100, 101, 102,1000

Client: Clive Vella


Project: Part demolition of an existing property, alterations to the remaining property, excavation to form levels and construction of basement garages with overlying terraced houses


Drawing: Proposed Elevation

Drawn by: RZ Checked by: KB


Scale: 1:50/100 Sheet: A0 Date: 29-01-2026

Job: 01843 Stage: P Dwg: 0105 Rev: 00

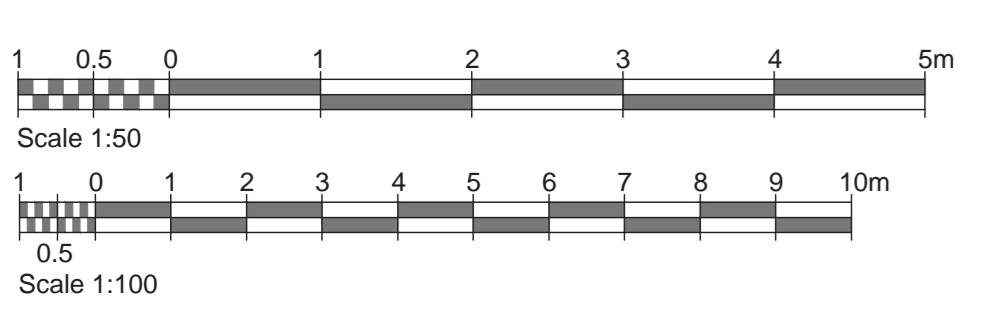

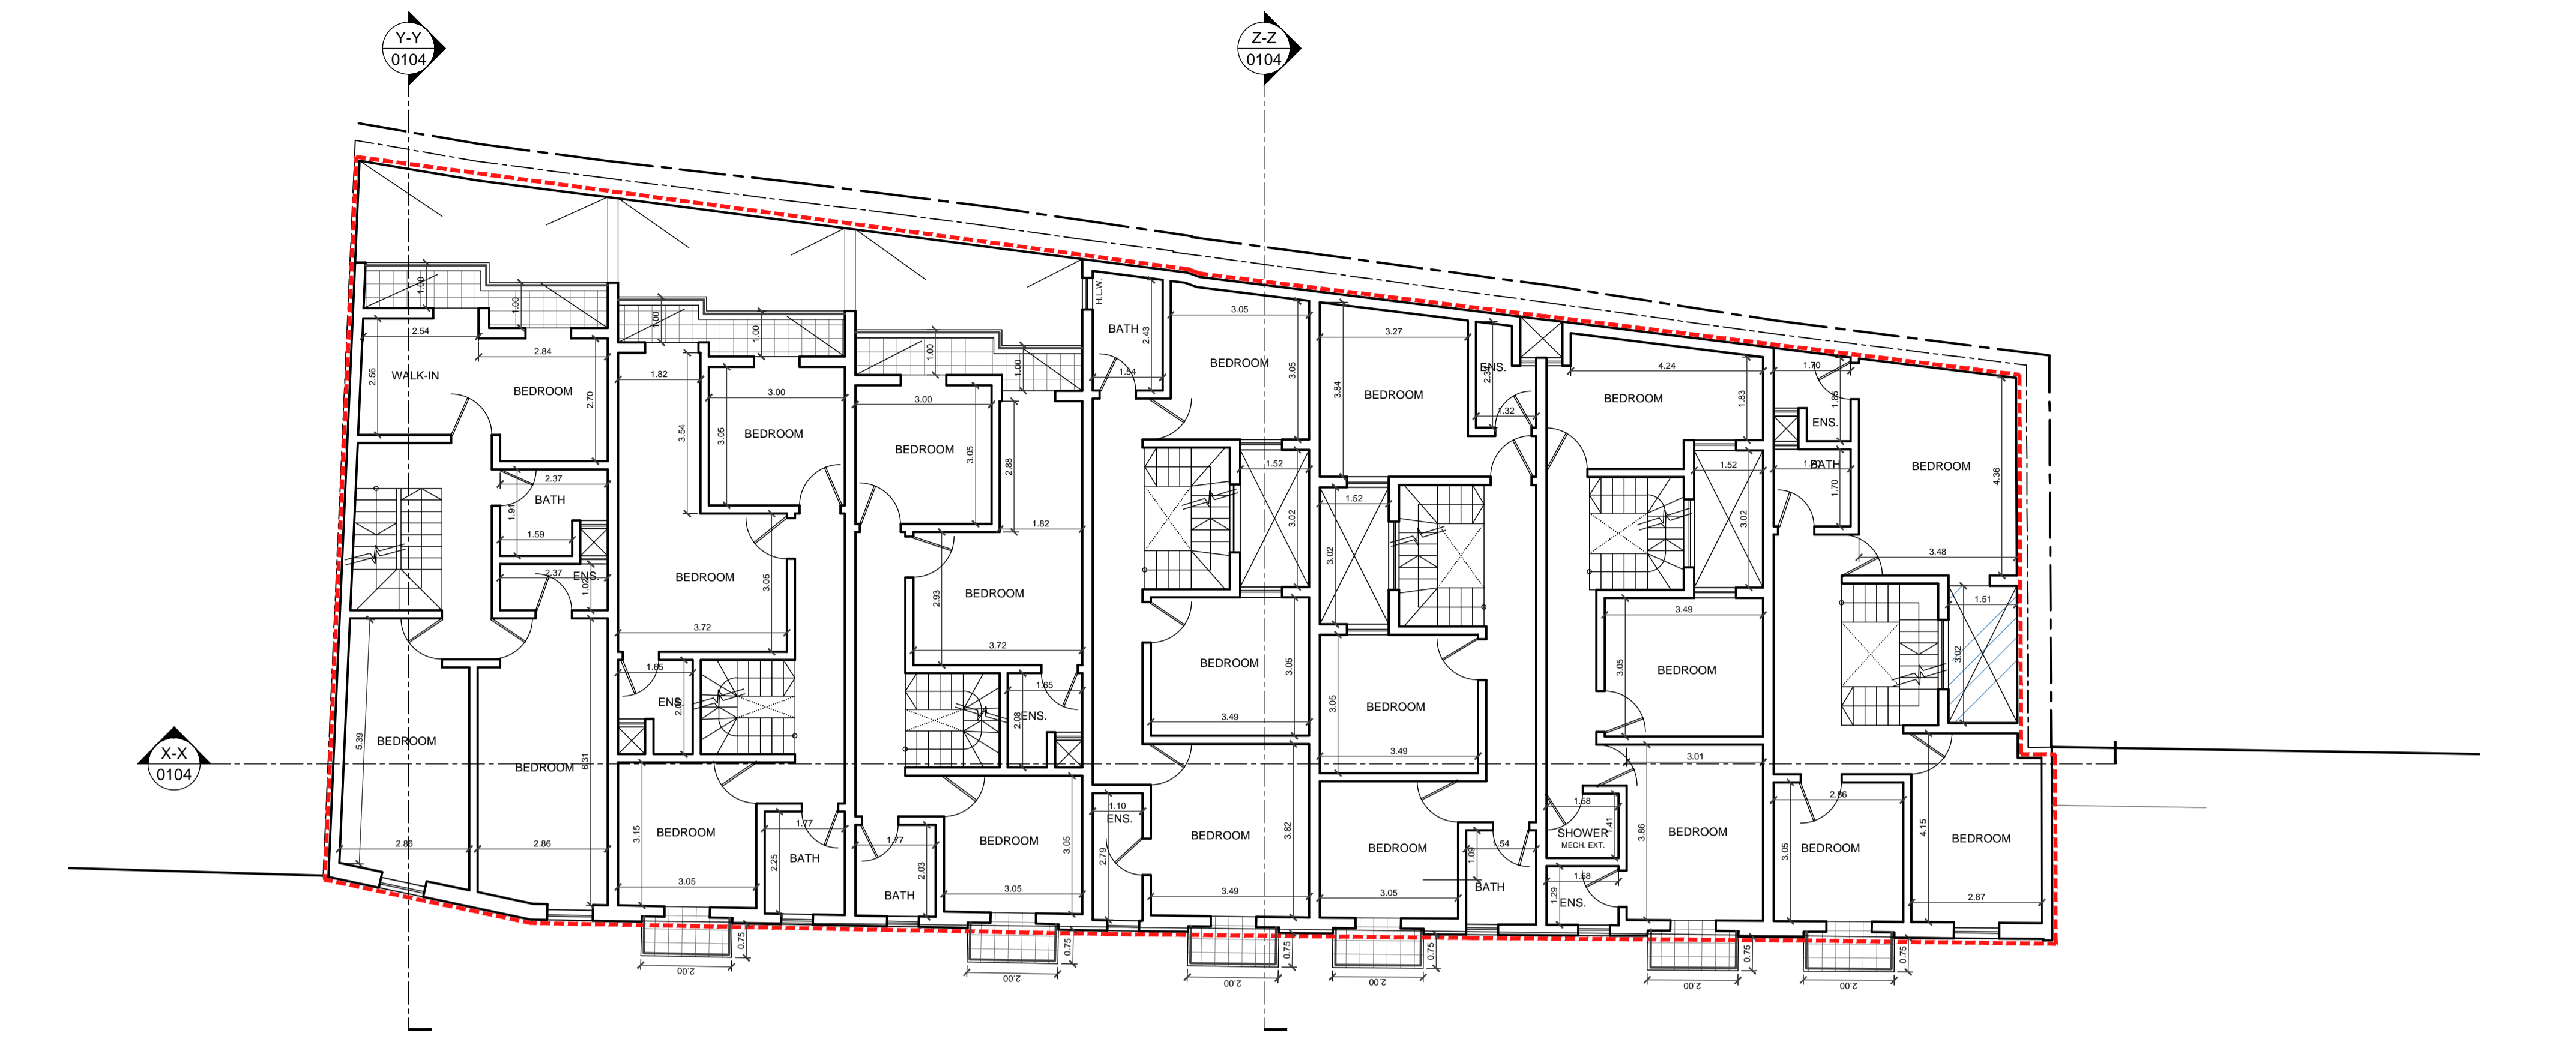

1 First Floor Plan 1:100  
Proposed

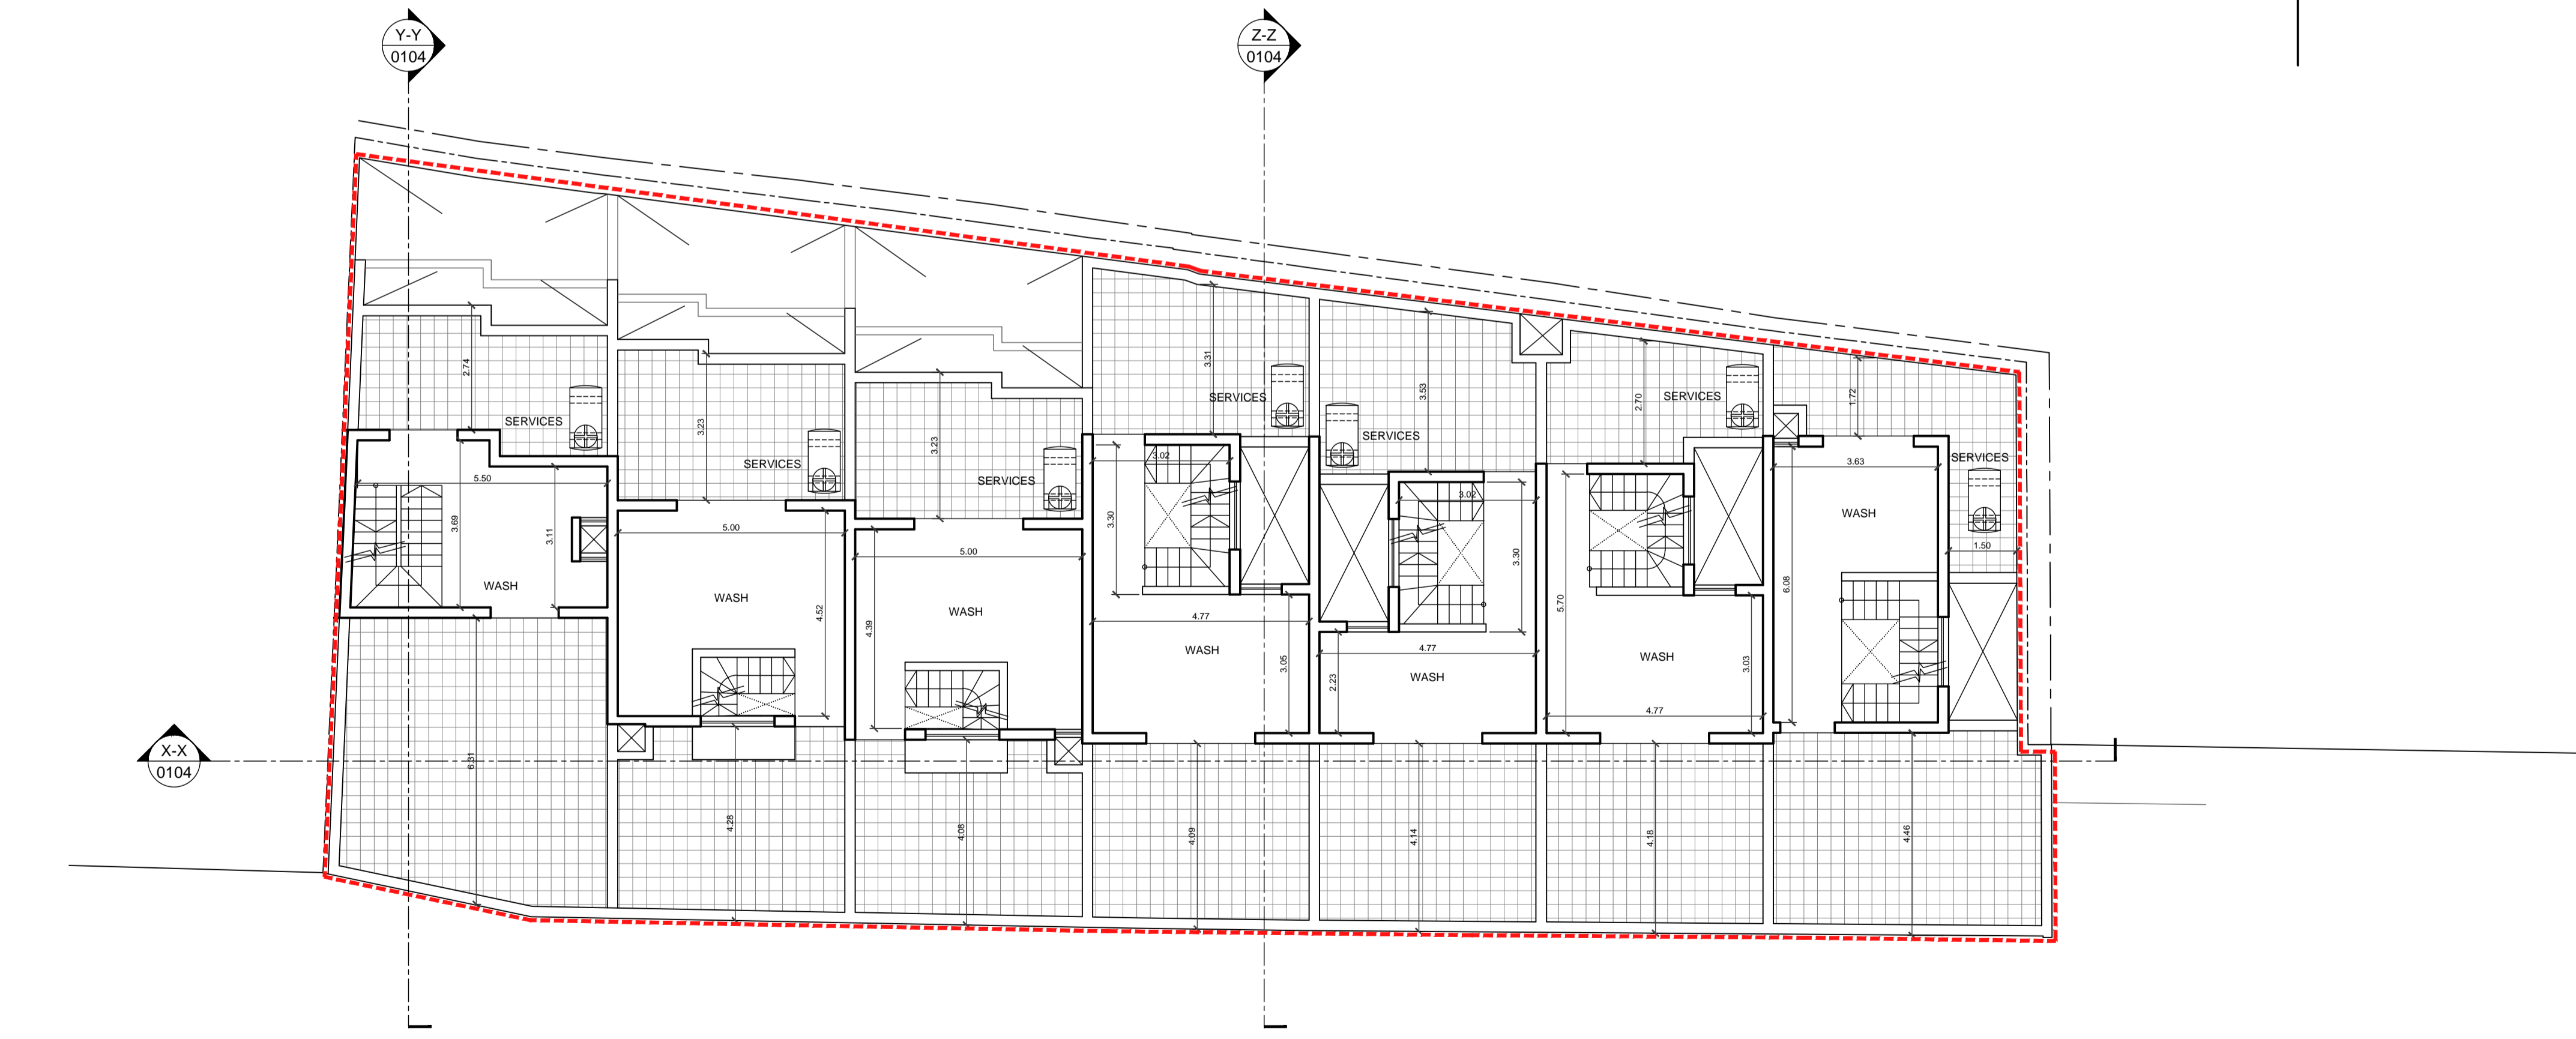

2 Second Floor Level 1:100  
Proposed

LEGEND

- as approved
- as built
- to demolish
- to construct

ISSUED TO PA

Rev	Date	By	Description
00	00-00-000	XX	



**PERIT KARL BORG** Pr. Triq Mikielang Sapiano, Zebbug  
99807735 - 79277681 - 21464836  
karl@urbanday.com.mt  
richard@urbanday.com.mt  
ARCHITECT & CIVIL ENGINEER

Client: **Clive Vella**

Project: **Part demolition of an existing property, alterations to the remaining property, excavation to form levels and construction of basement garages with overlying terraced houses**

Drawing: **Proposed Plans**

Drawn by: **RZ**      Checked by: **KB**

Scale: **1:100**      Sheet: **A1**      Date: **29-01-2026**

Job	Stage	Dwg	Rev
01843	P	0103	00

