


1 Basement Level 1:100 Proposed

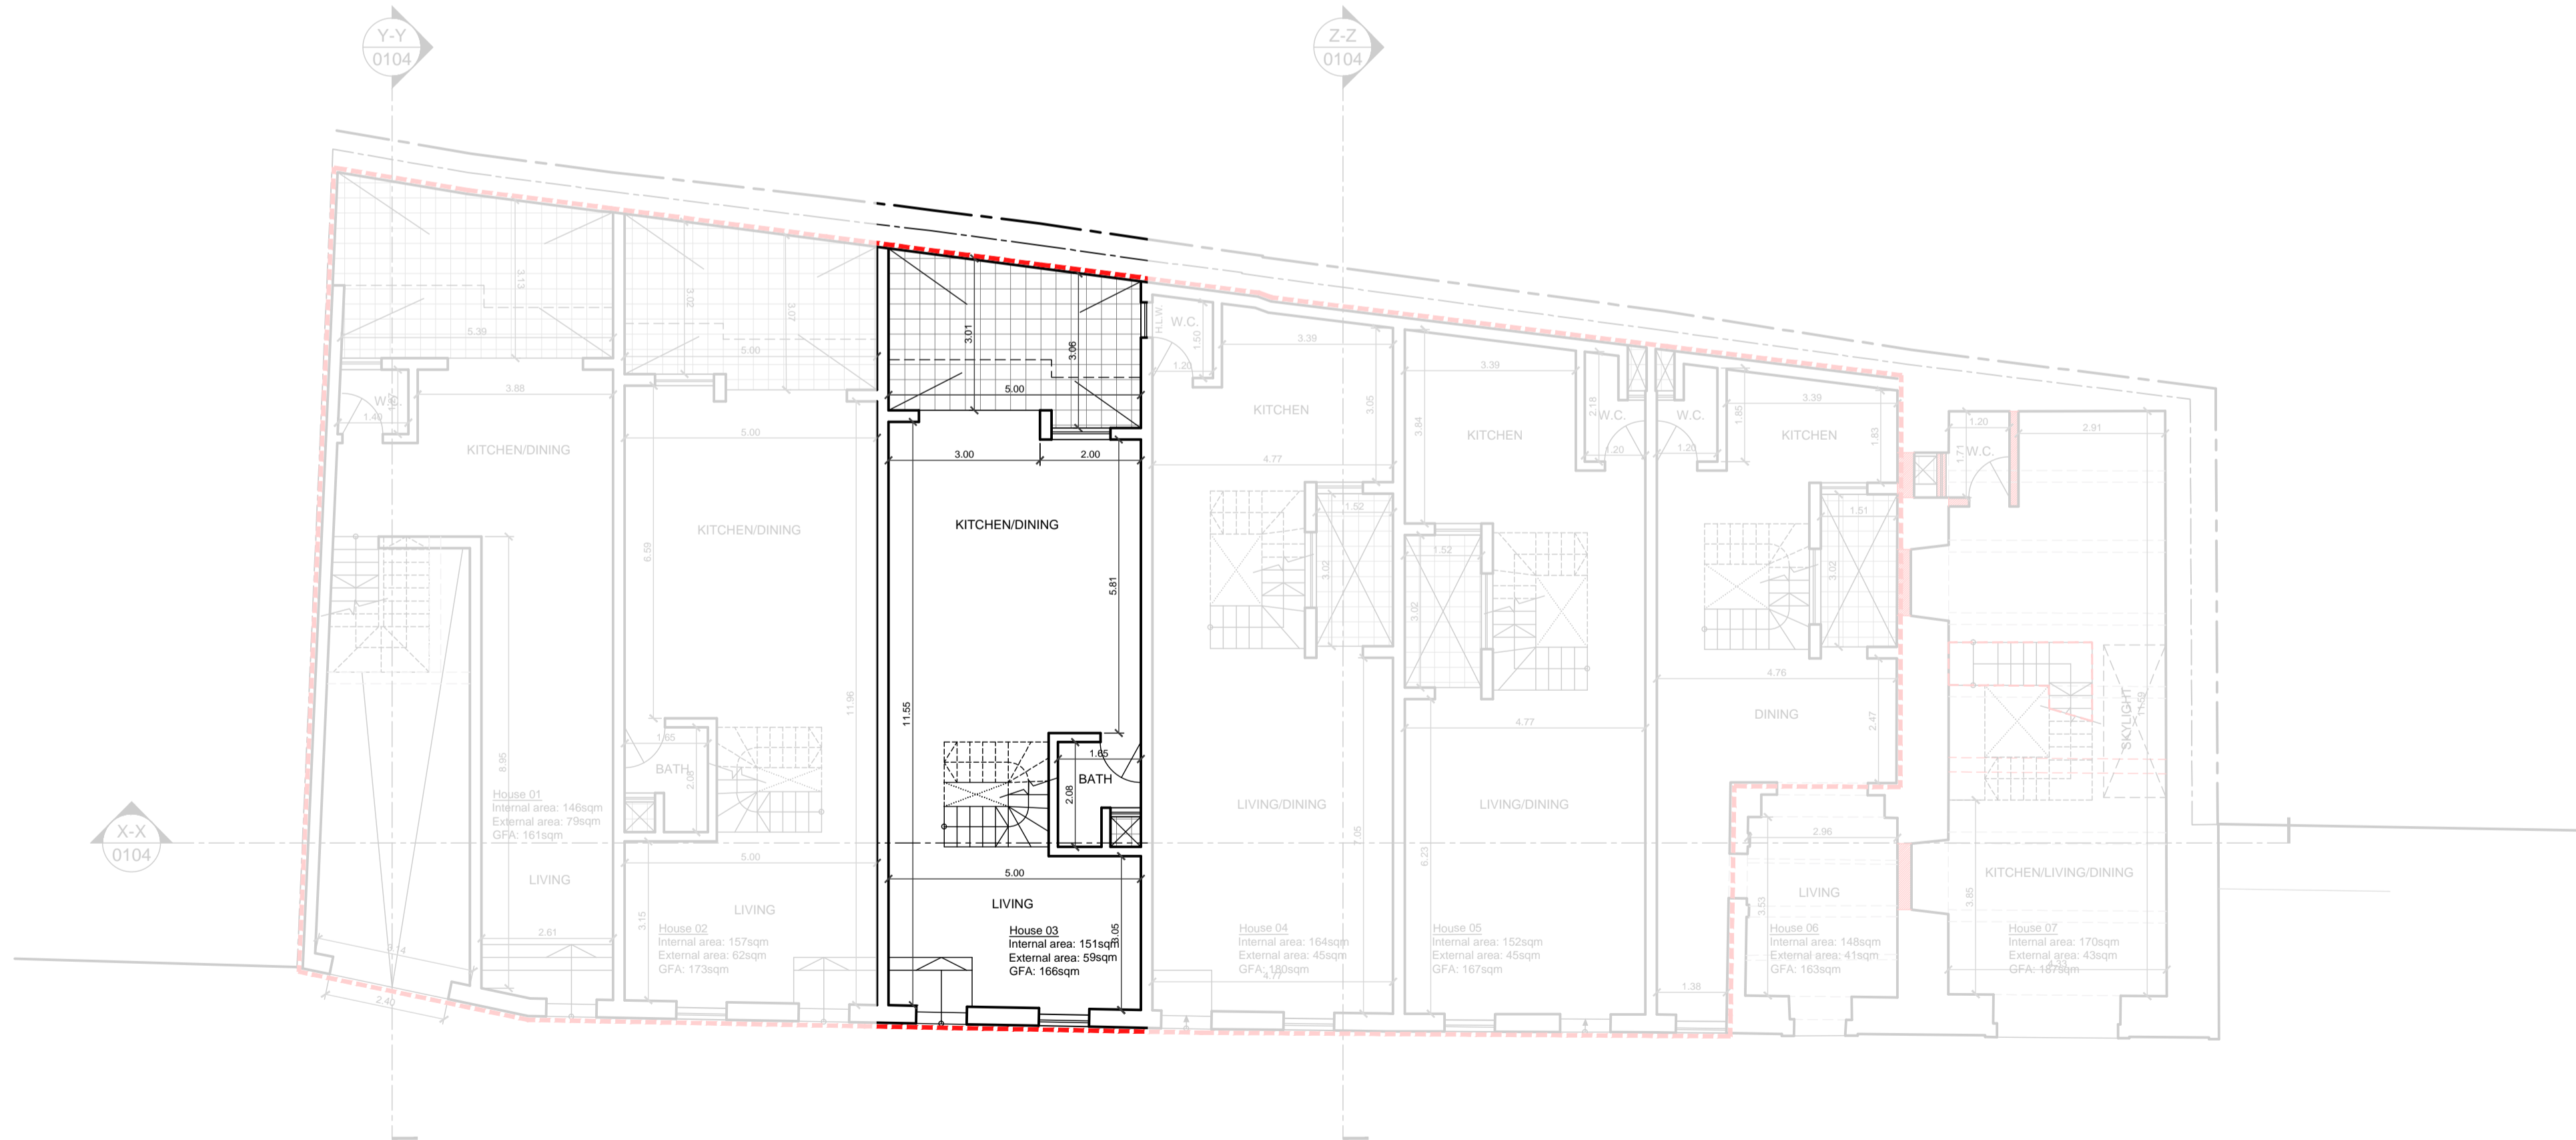

2 Ground Floor Level 1:100 Proposed

LEGEND

- as approved
- as built
- to demolish
- to construct

ISSUED TO PA

Rev	Date	By	Description
00	00-00-000	XX	



PERIT KARL BORG Pr. Triq Mikielang Sapiano, Zebbug
ni: 99807735, 79277651, 21464836
karl@urbanday.com.mt
richard@urbanday.com.mt
ARCHITECT & CIVIL ENGINEER www.urbanday.com.mt

Client: Clive Vella


Project: Part demolition of an existing property, alterations to the remaining property, excavation to form levels and construction of basement garages with overlying terraced houses


Drawing: Proposed Plans

Drawn by: RZ Checked by: KB


Scale: 1:100 Sheet: A1 Date: 29-01-2026

Job	Stage	Dwg	Rev
01843	P	0102	00

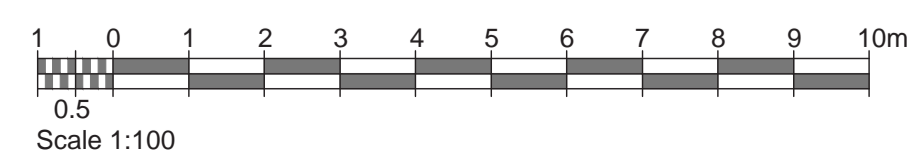


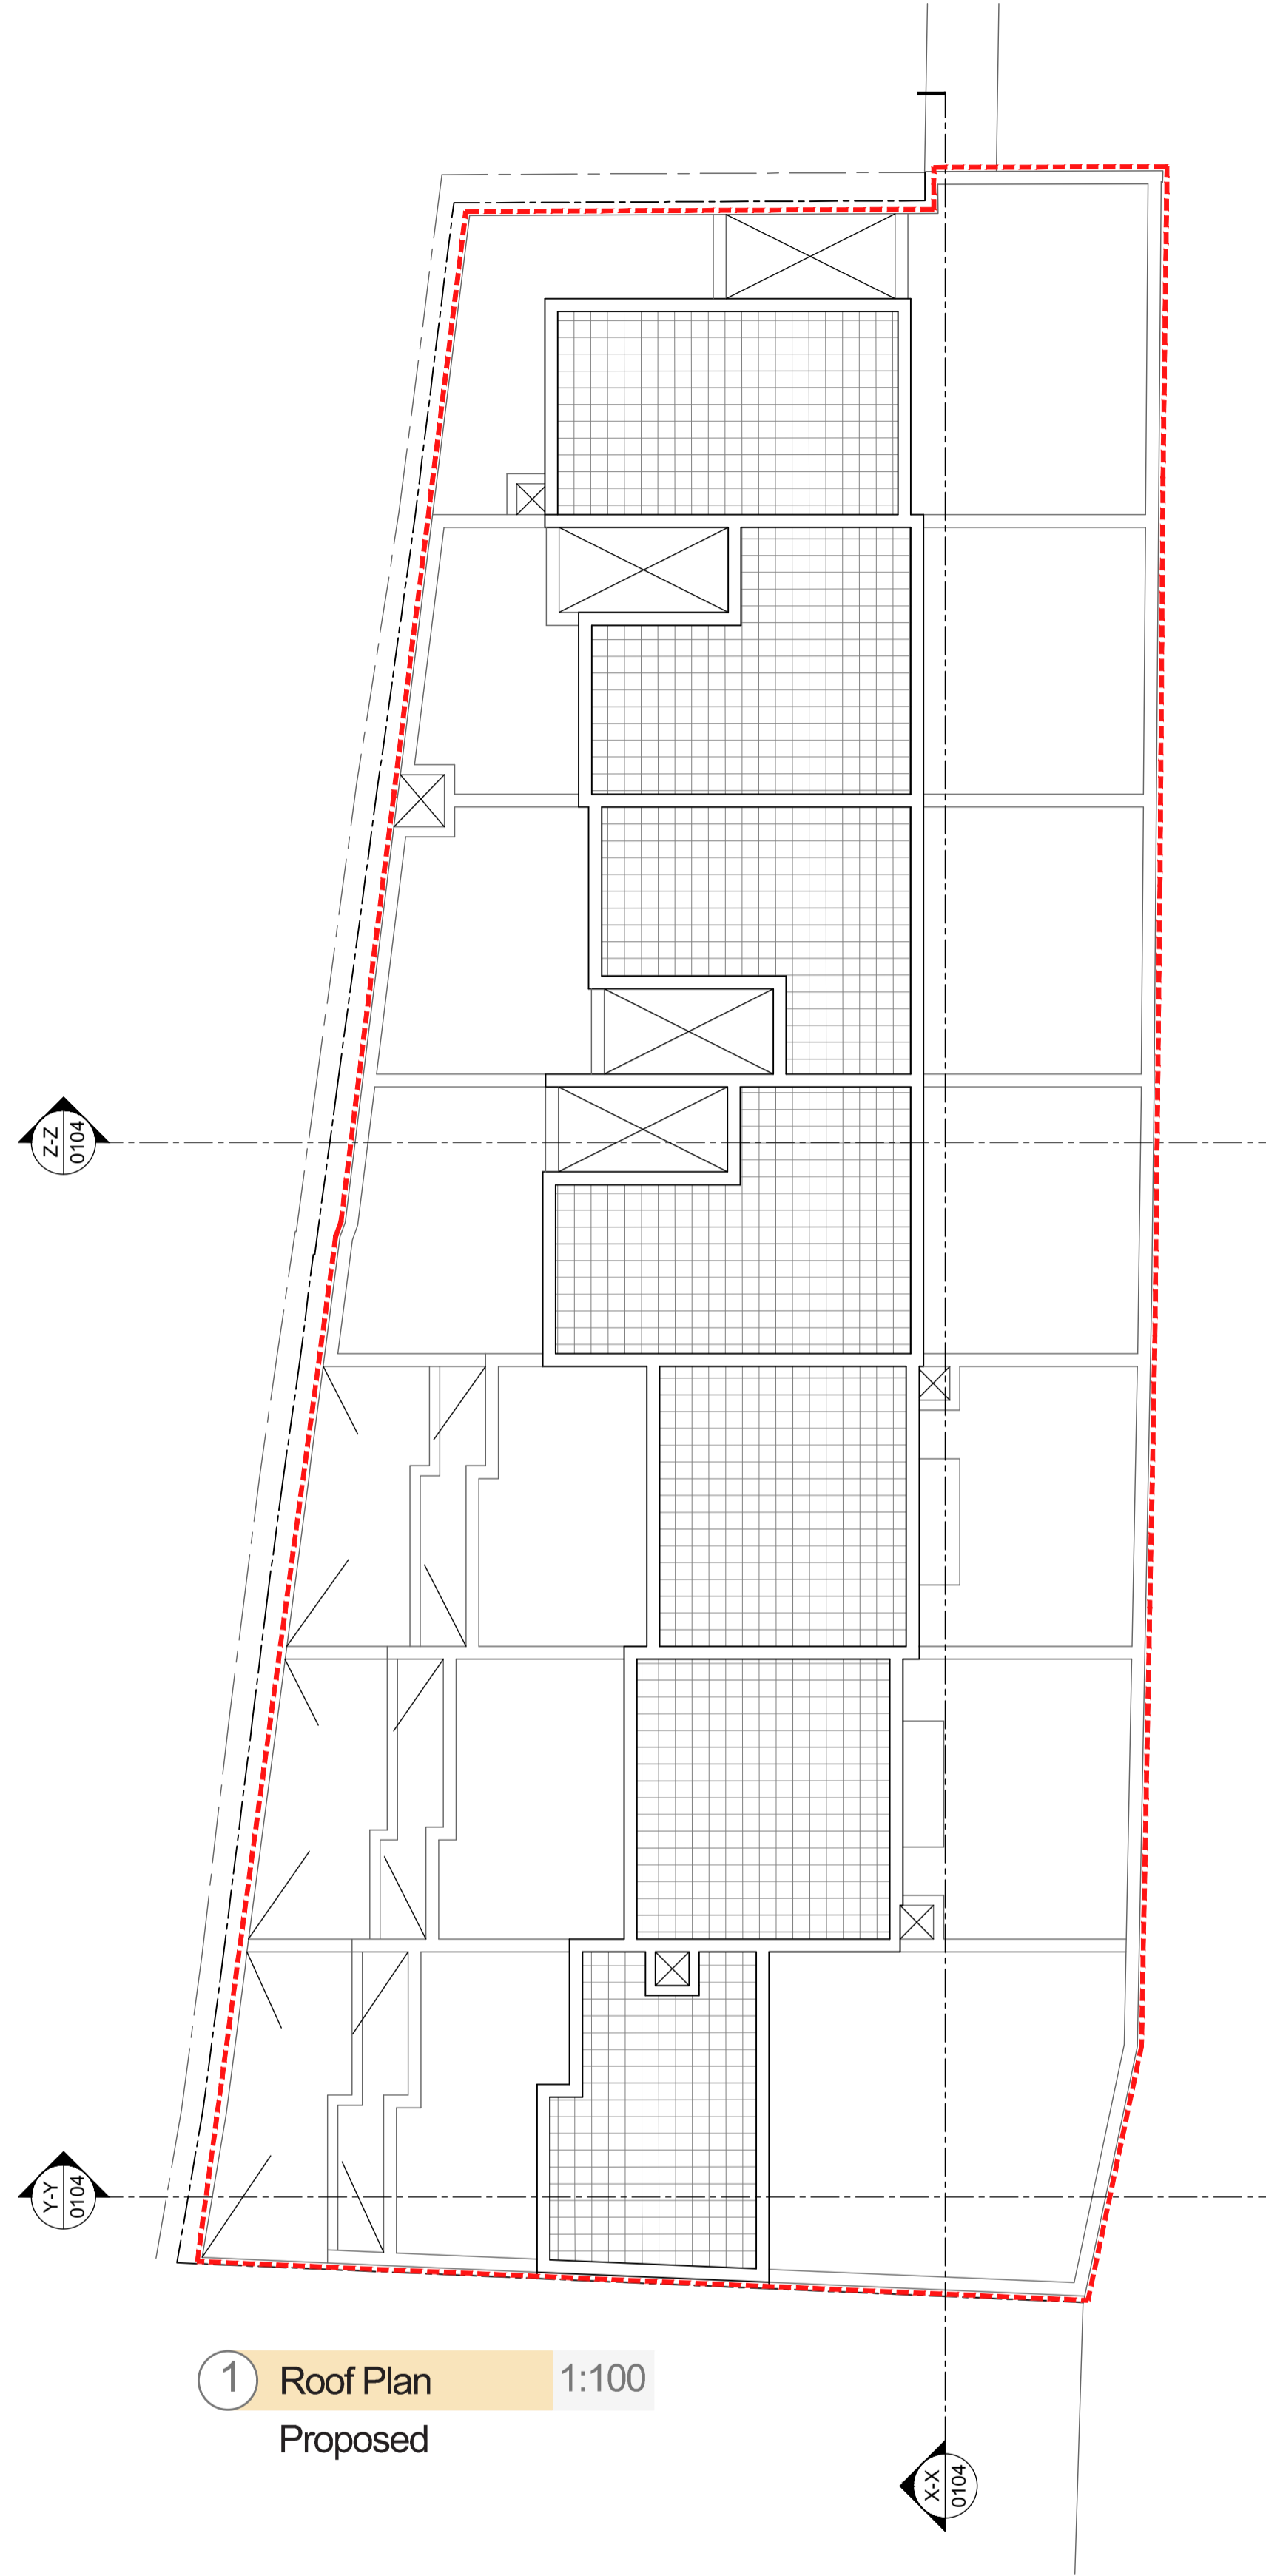


1 Roof Plan 1:100 Proposed

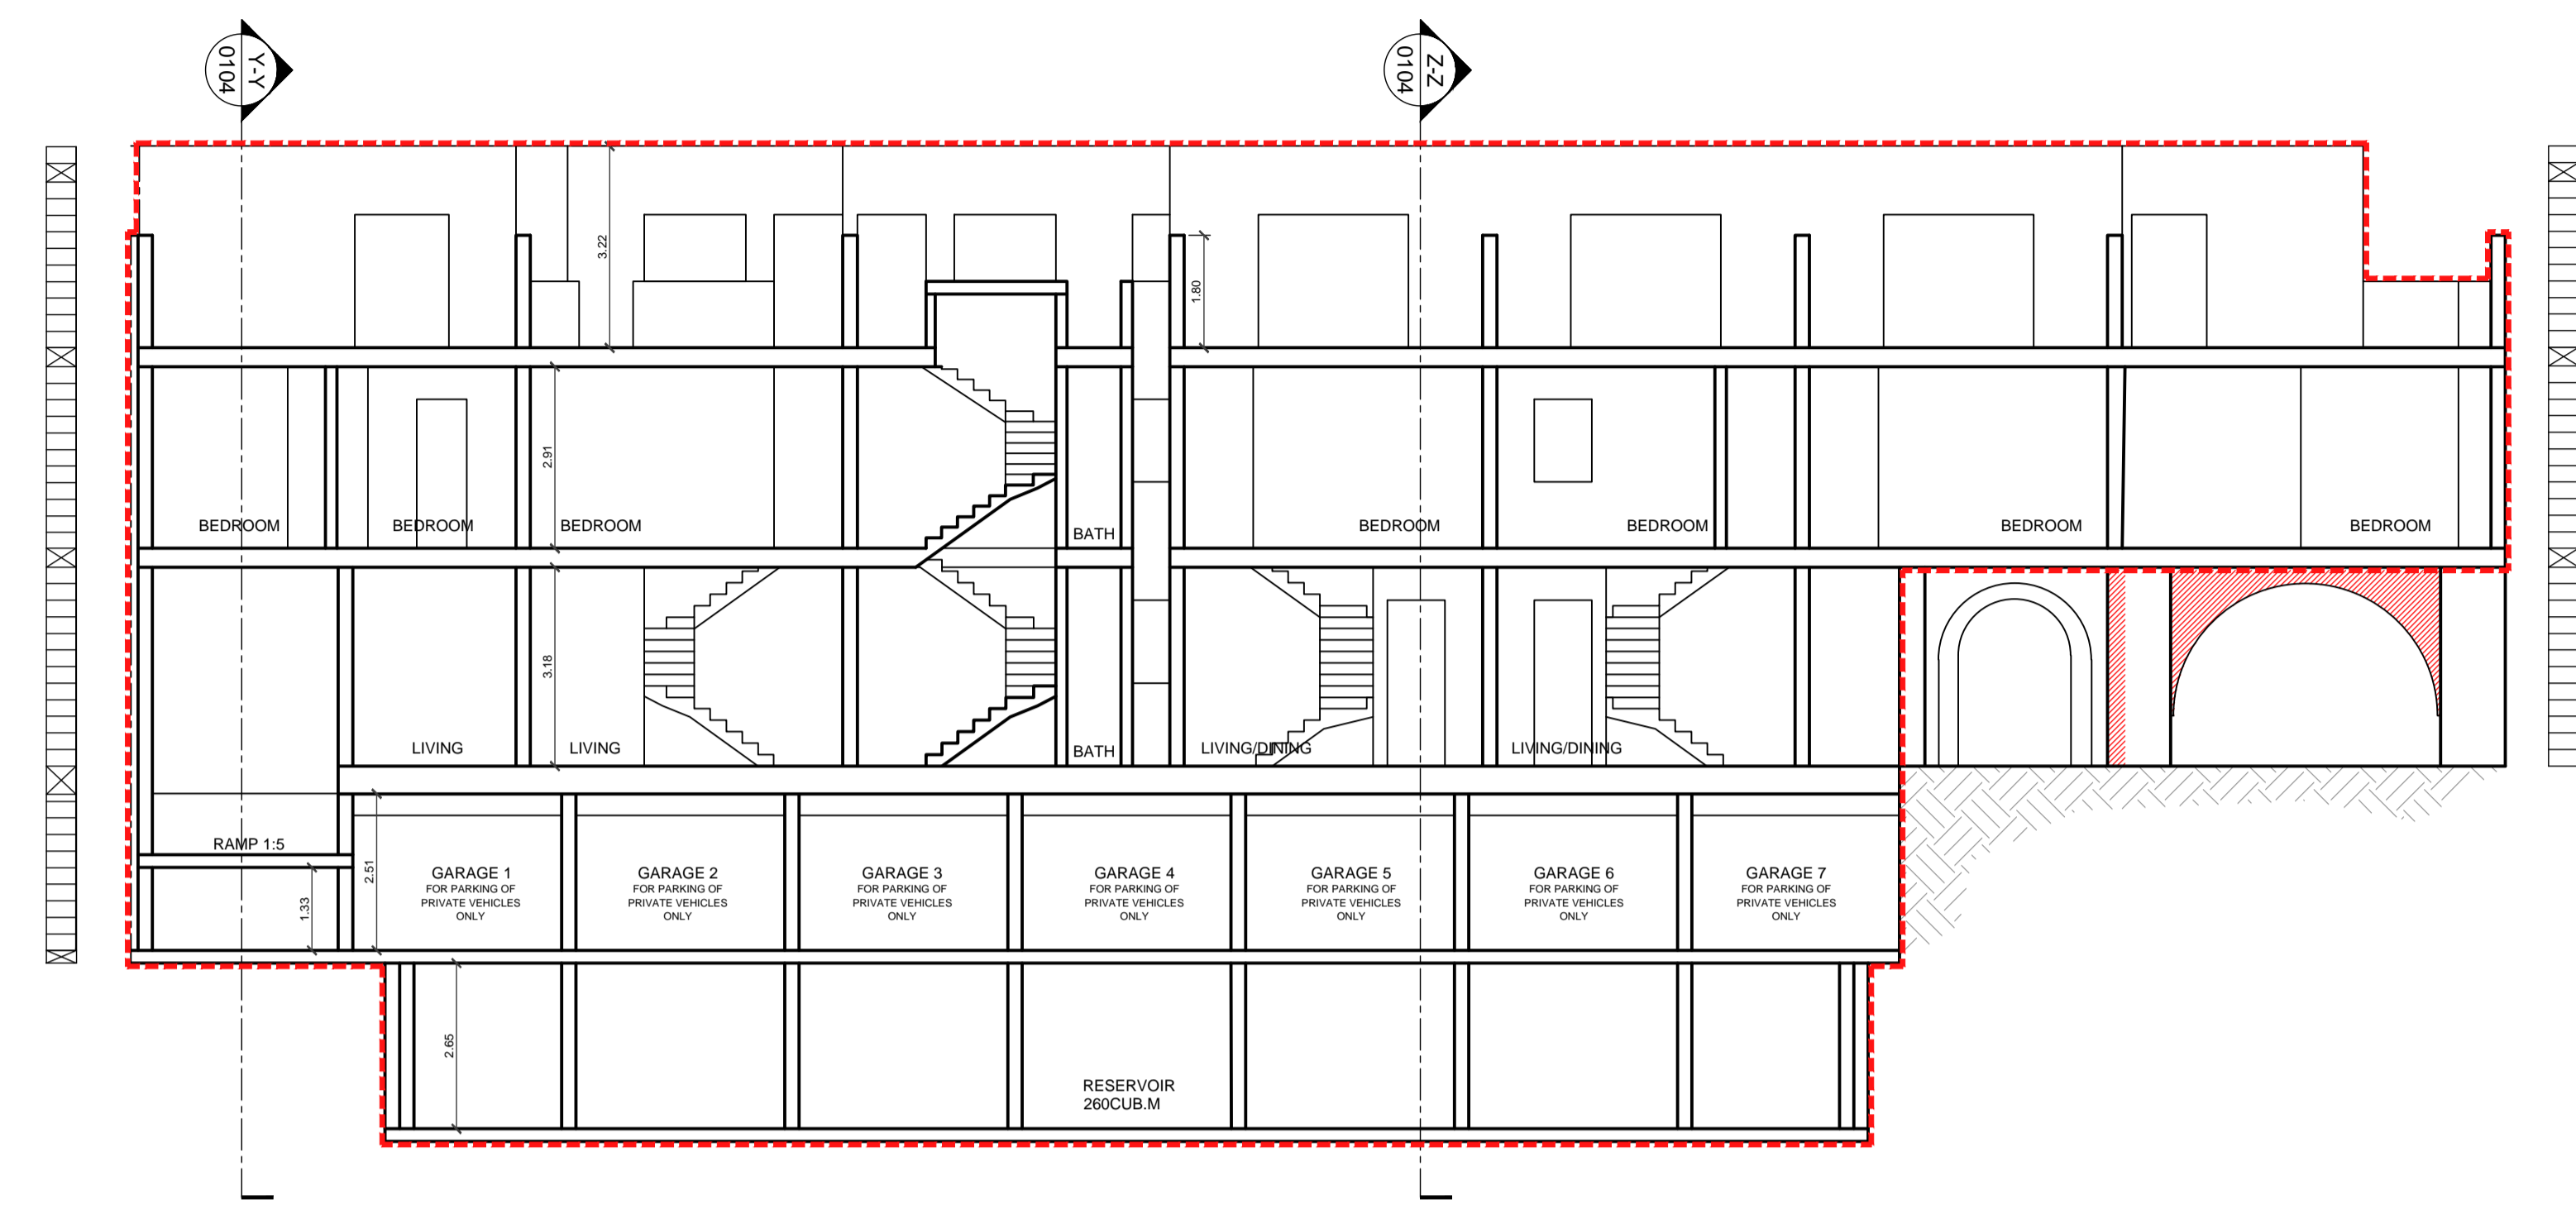


2 Section XX 1:100 Proposed

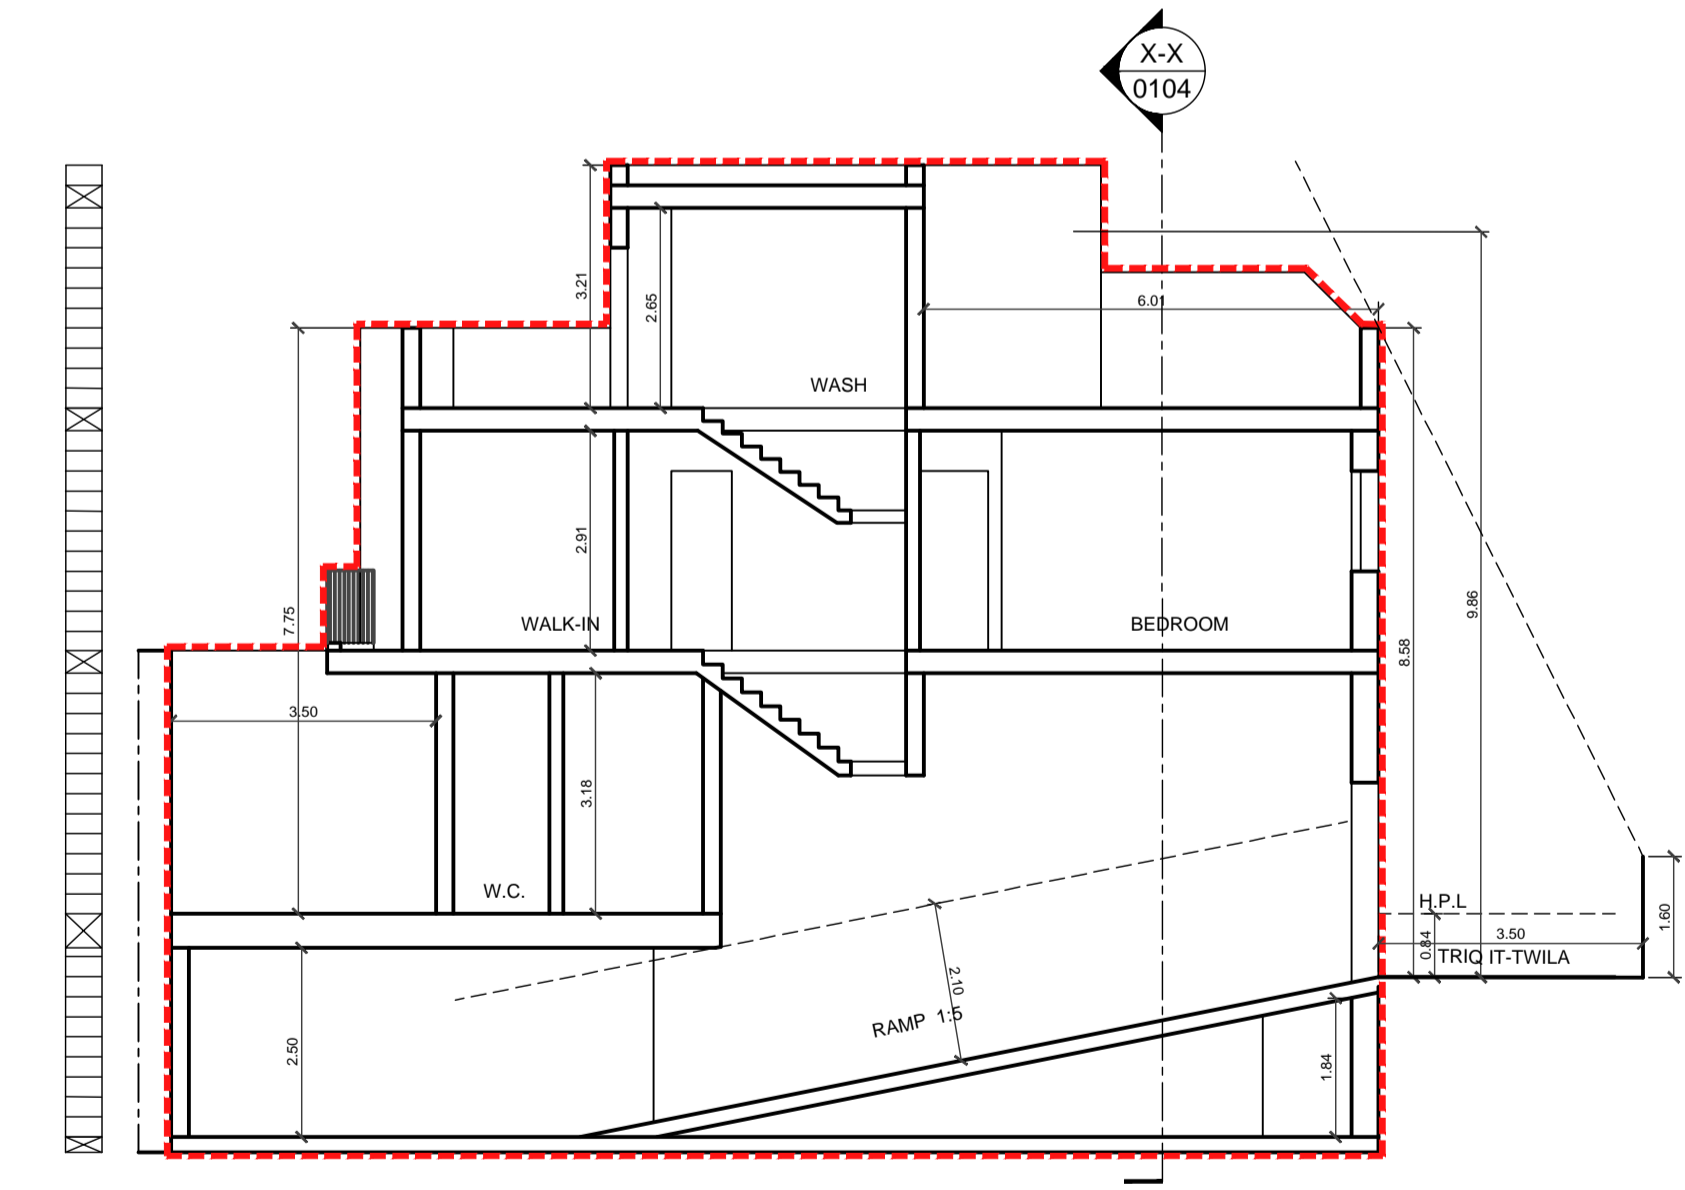

3 Section YY 1:100 Proposed

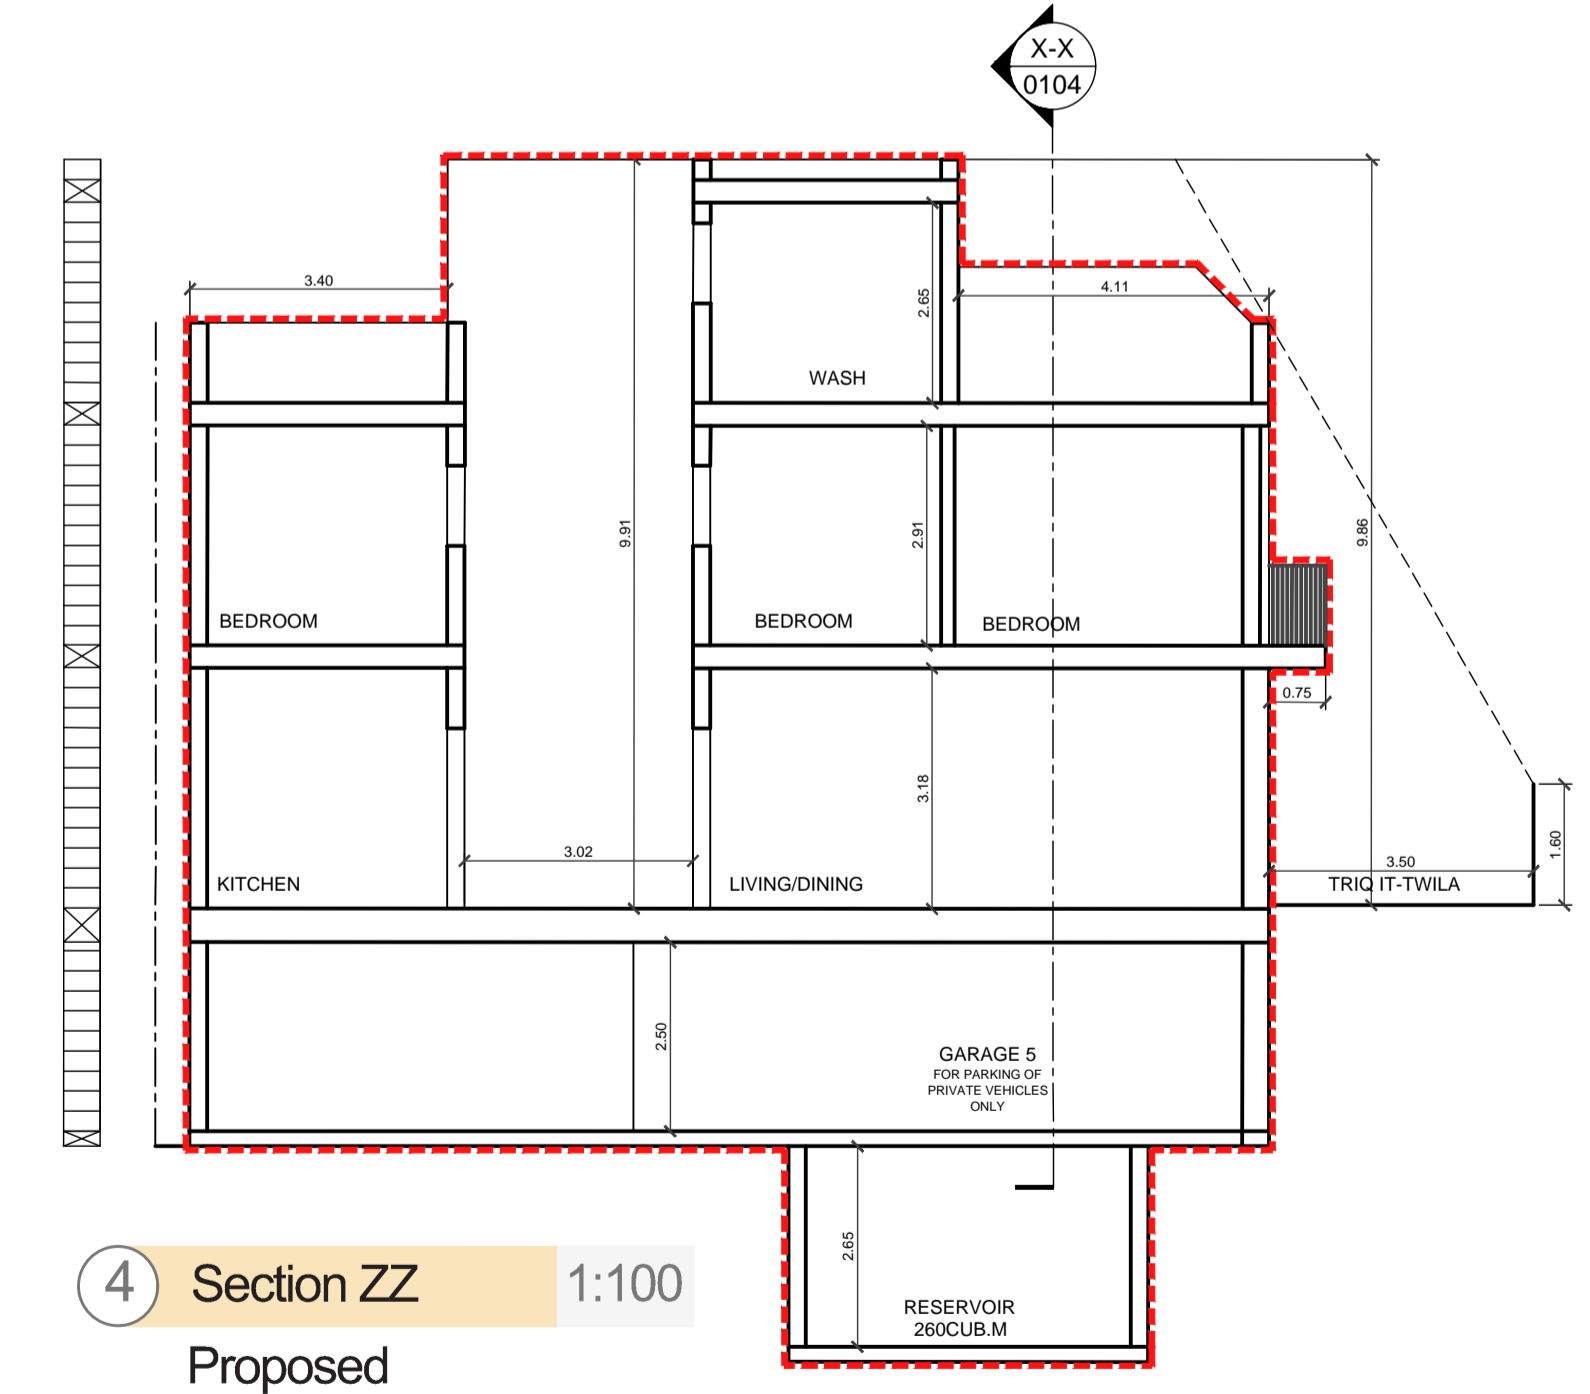

4 Section ZZ 1:100 Proposed

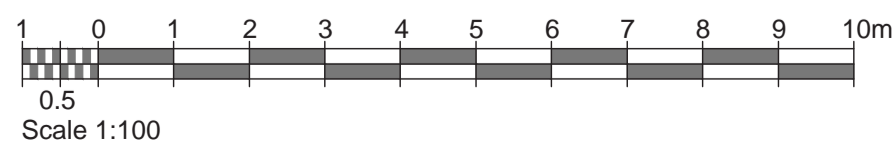

- LEGEND
- as approved
 - as built
 - to demolish
 - to construct

ISSUED TO PA

Rev	Date	By	Description
00	00-00-000	XX	



PERIT KARL BORG
 B.E. & A. (Hons.) (M.B.E.), A. & C.E.
 ARCHITECT & CIVIL ENGINEER

Client: Clive Vella


Project: Part demolition of an existing property, alterations to the remaining property, excavation to form levels and construction of basement garages with overlying terraced houses

Drawing: Proposed Roof Plan & Sections

Drawn by: RZ
 Checked by: KB


Scale: 1:100
 Sheet: A1
 Date: 29-01-2026

Job	Stage	Dwg	Rev
01843	P	0104	00

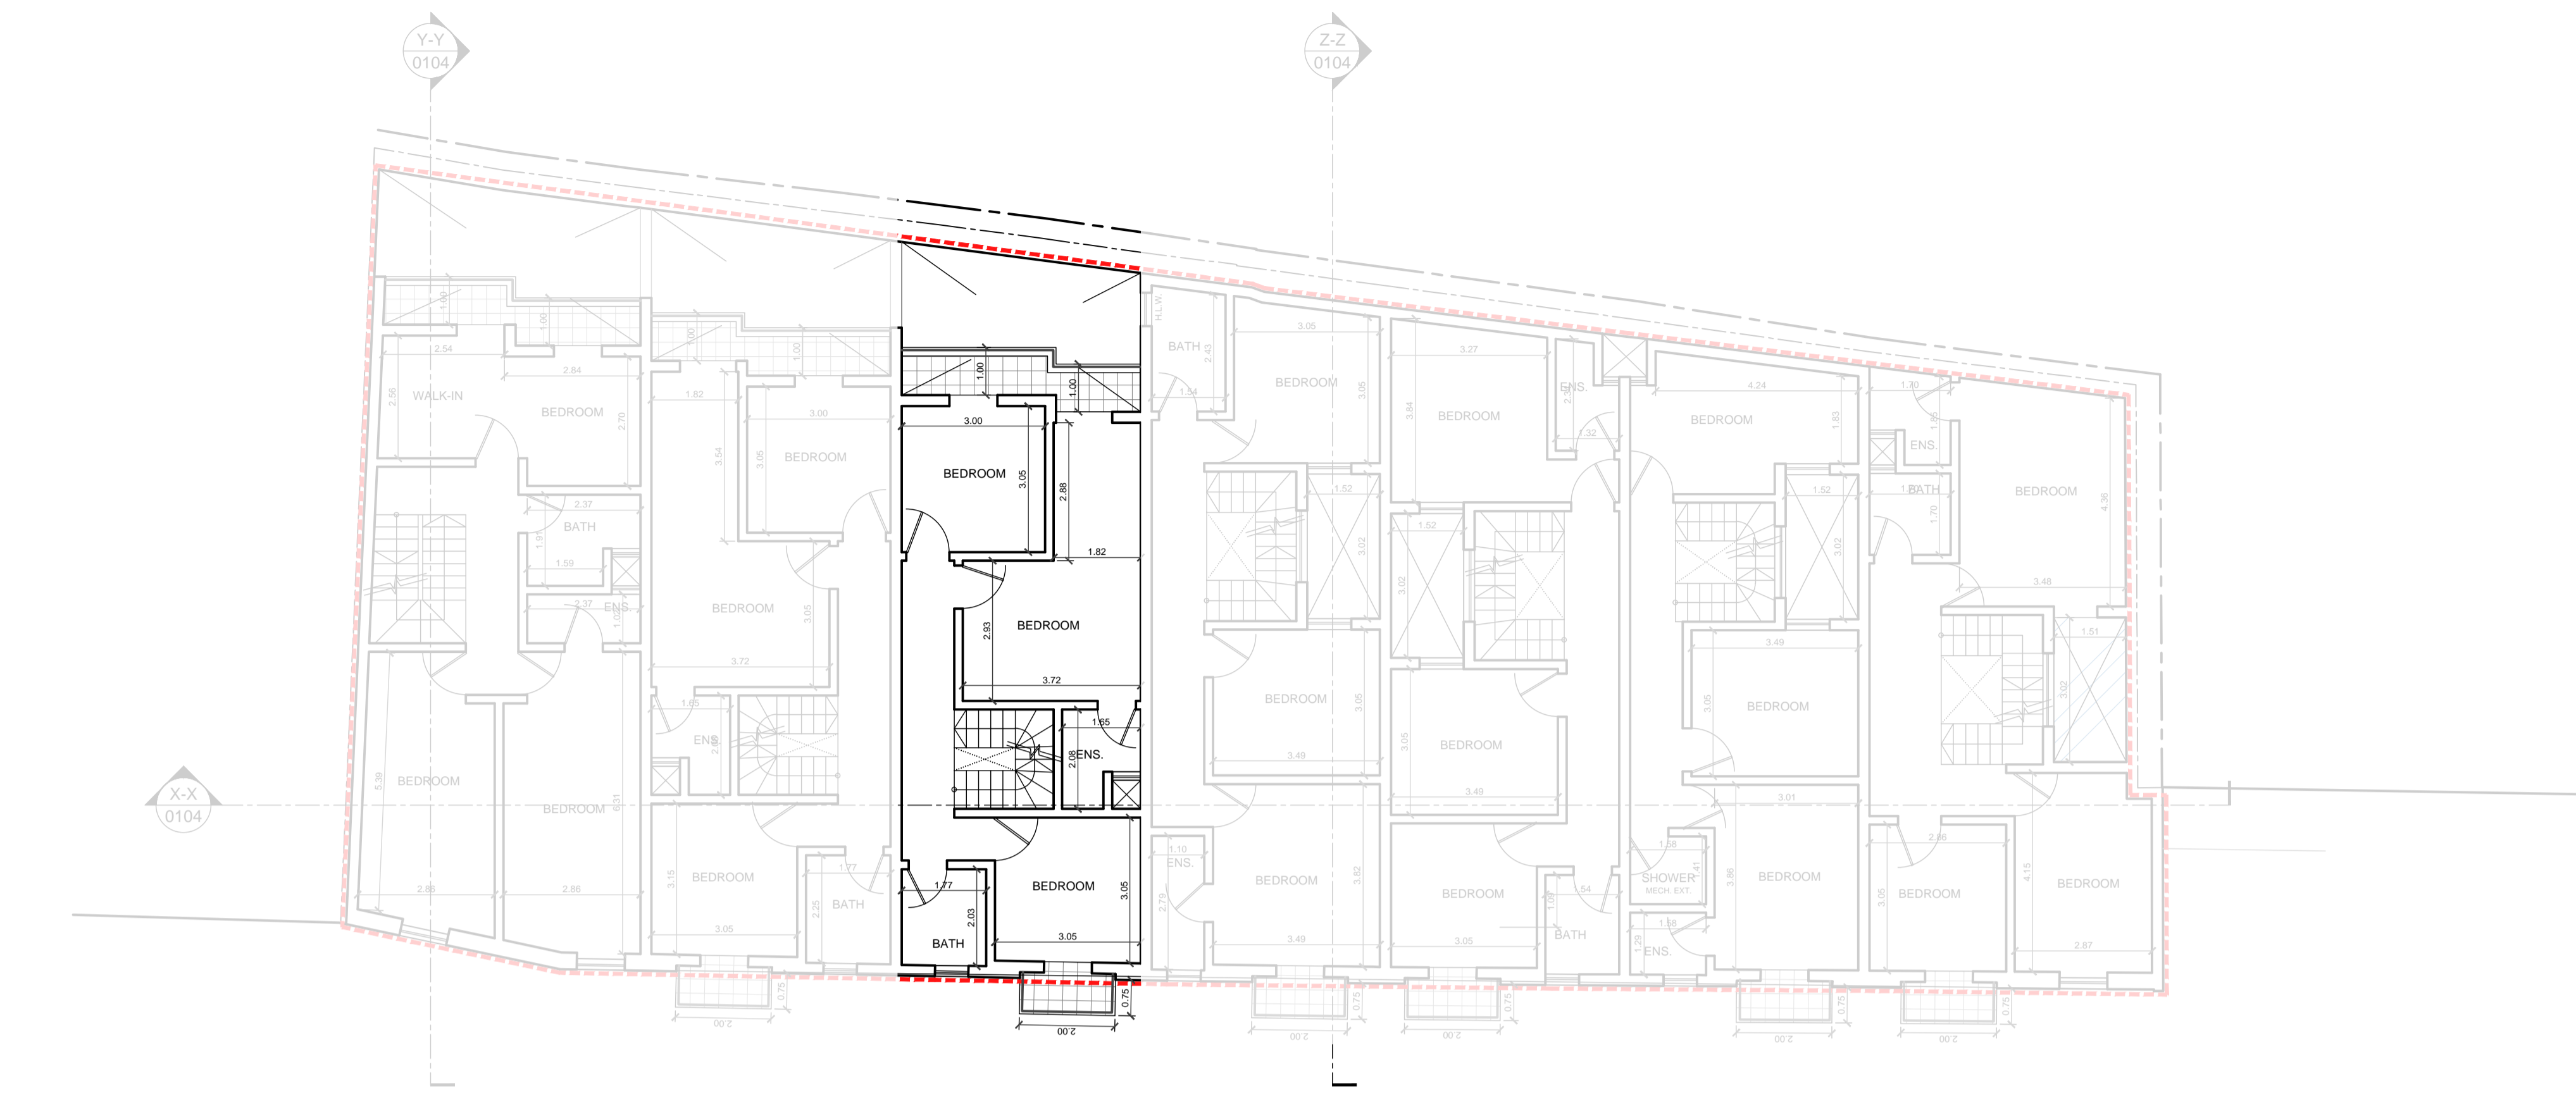

1 First Floor Plan 1:100

Proposed

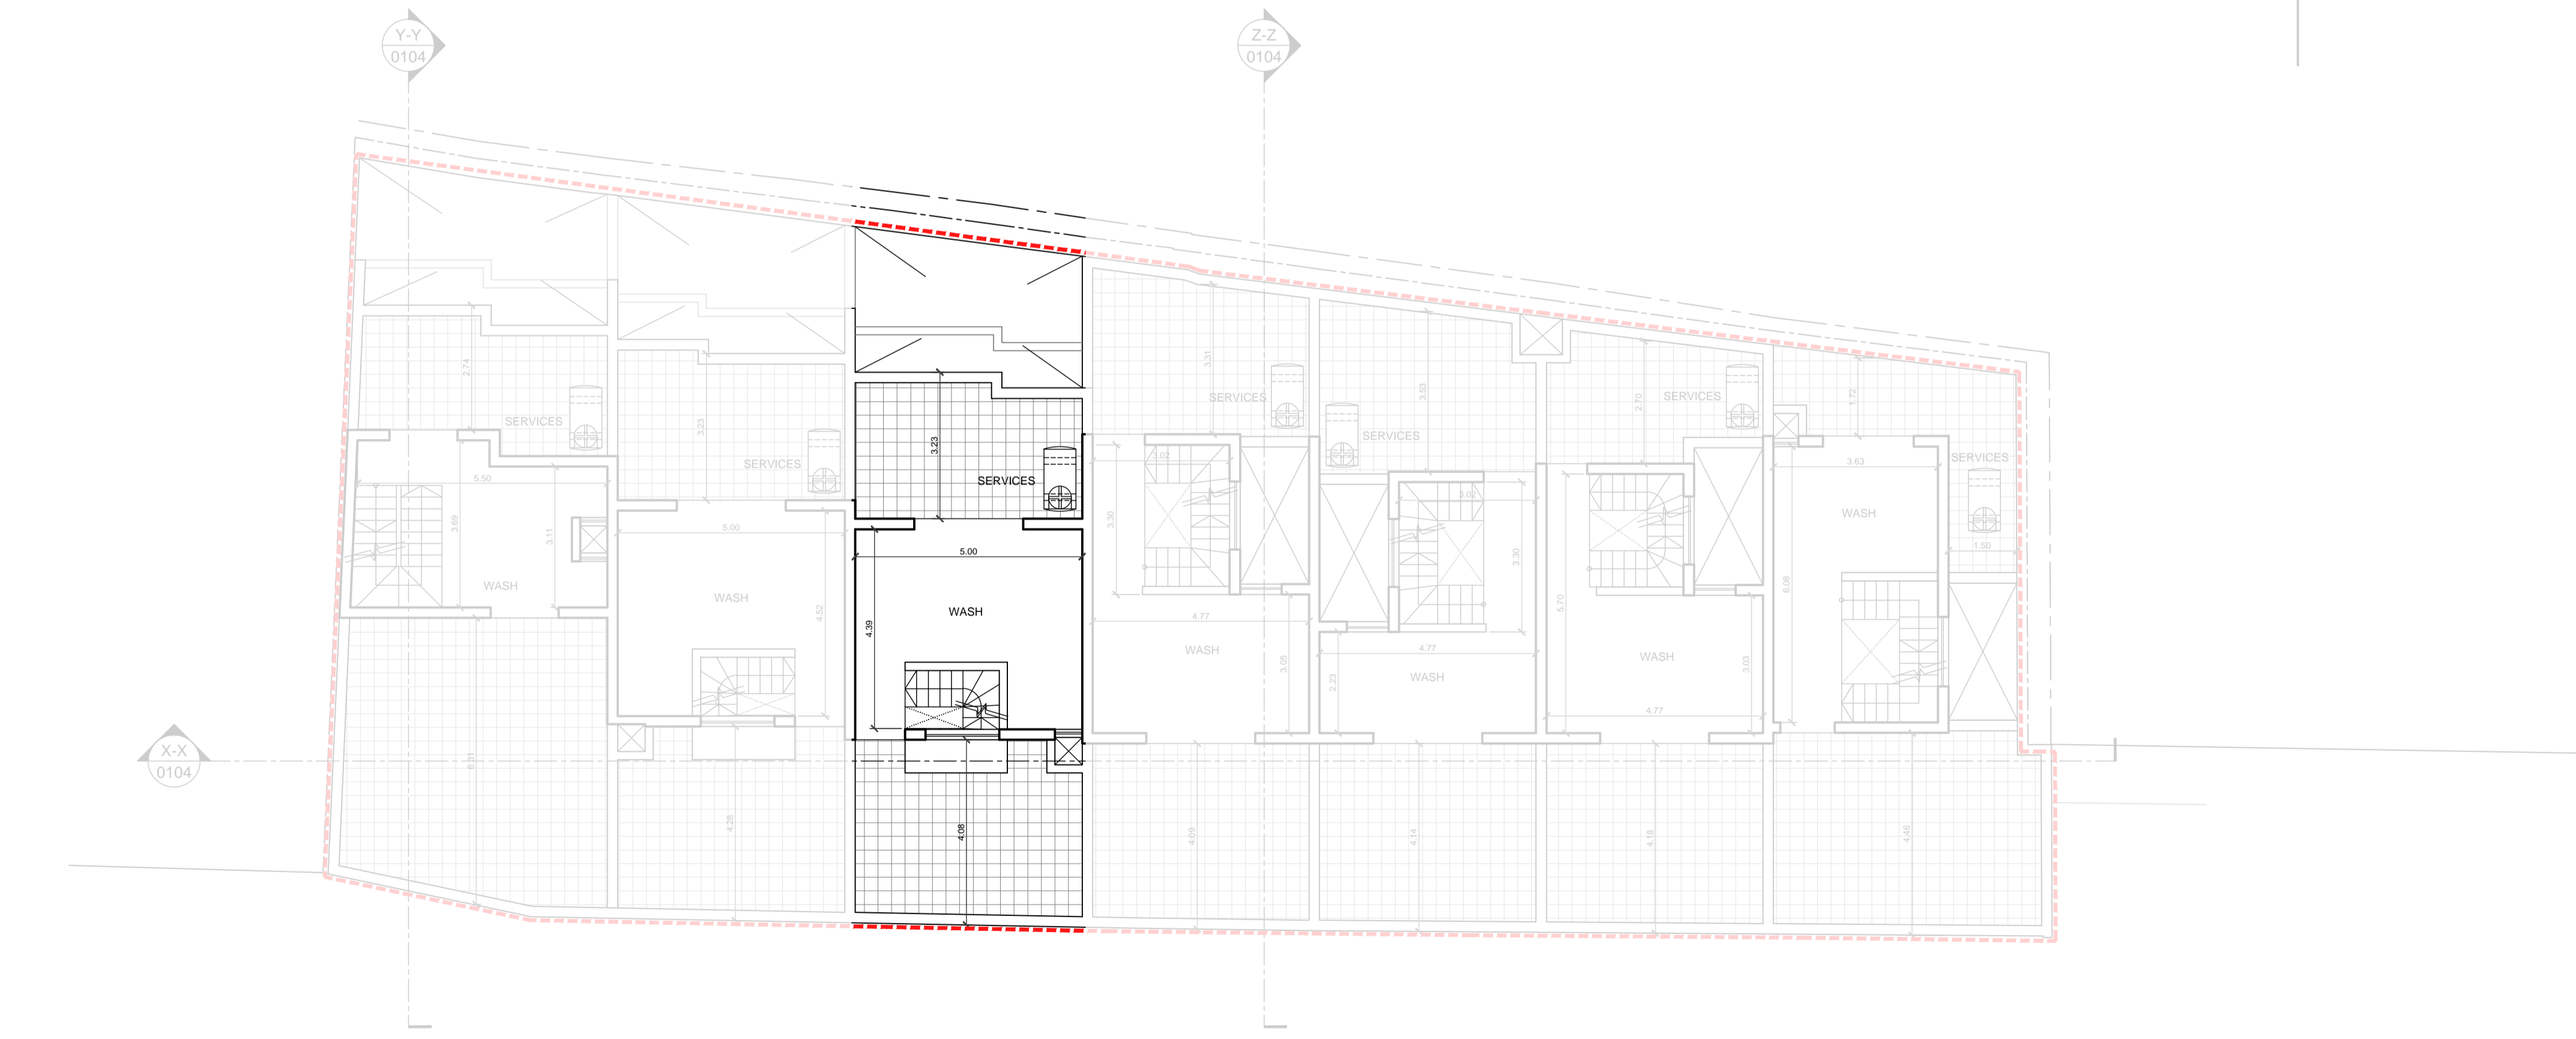

2 Second Floor Level 1:100

Proposed

LEGEND

- as approved
- as built
- to demolish
- to construct

ISSUED TO PA

Rev	Date	By	Description
00	00-00-000	XX	



PERIT KARL BORG is: Triq Mikielang Sapiano, Zebbug
tel: 99807735 - 79277651 - 21464836
karl@urbanday.com.mt
richard@urbanday.com.mt
ARCHITECT & CIVIL ENGINEER

Client: **Clive Vella**

Project: **Part demolition of an existing property, alterations to the remaining property, excavation to form levels and construction of basement garages with overlying terraced houses**

Drawing: **Proposed Plans**

Drawn by: **RZ** Checked by: **KB**

Scale: **1:100** Sheet: **A1** Date: **29-01-2026**

Job	Stage	Dwg	Rev
01843	P	0103	00

