



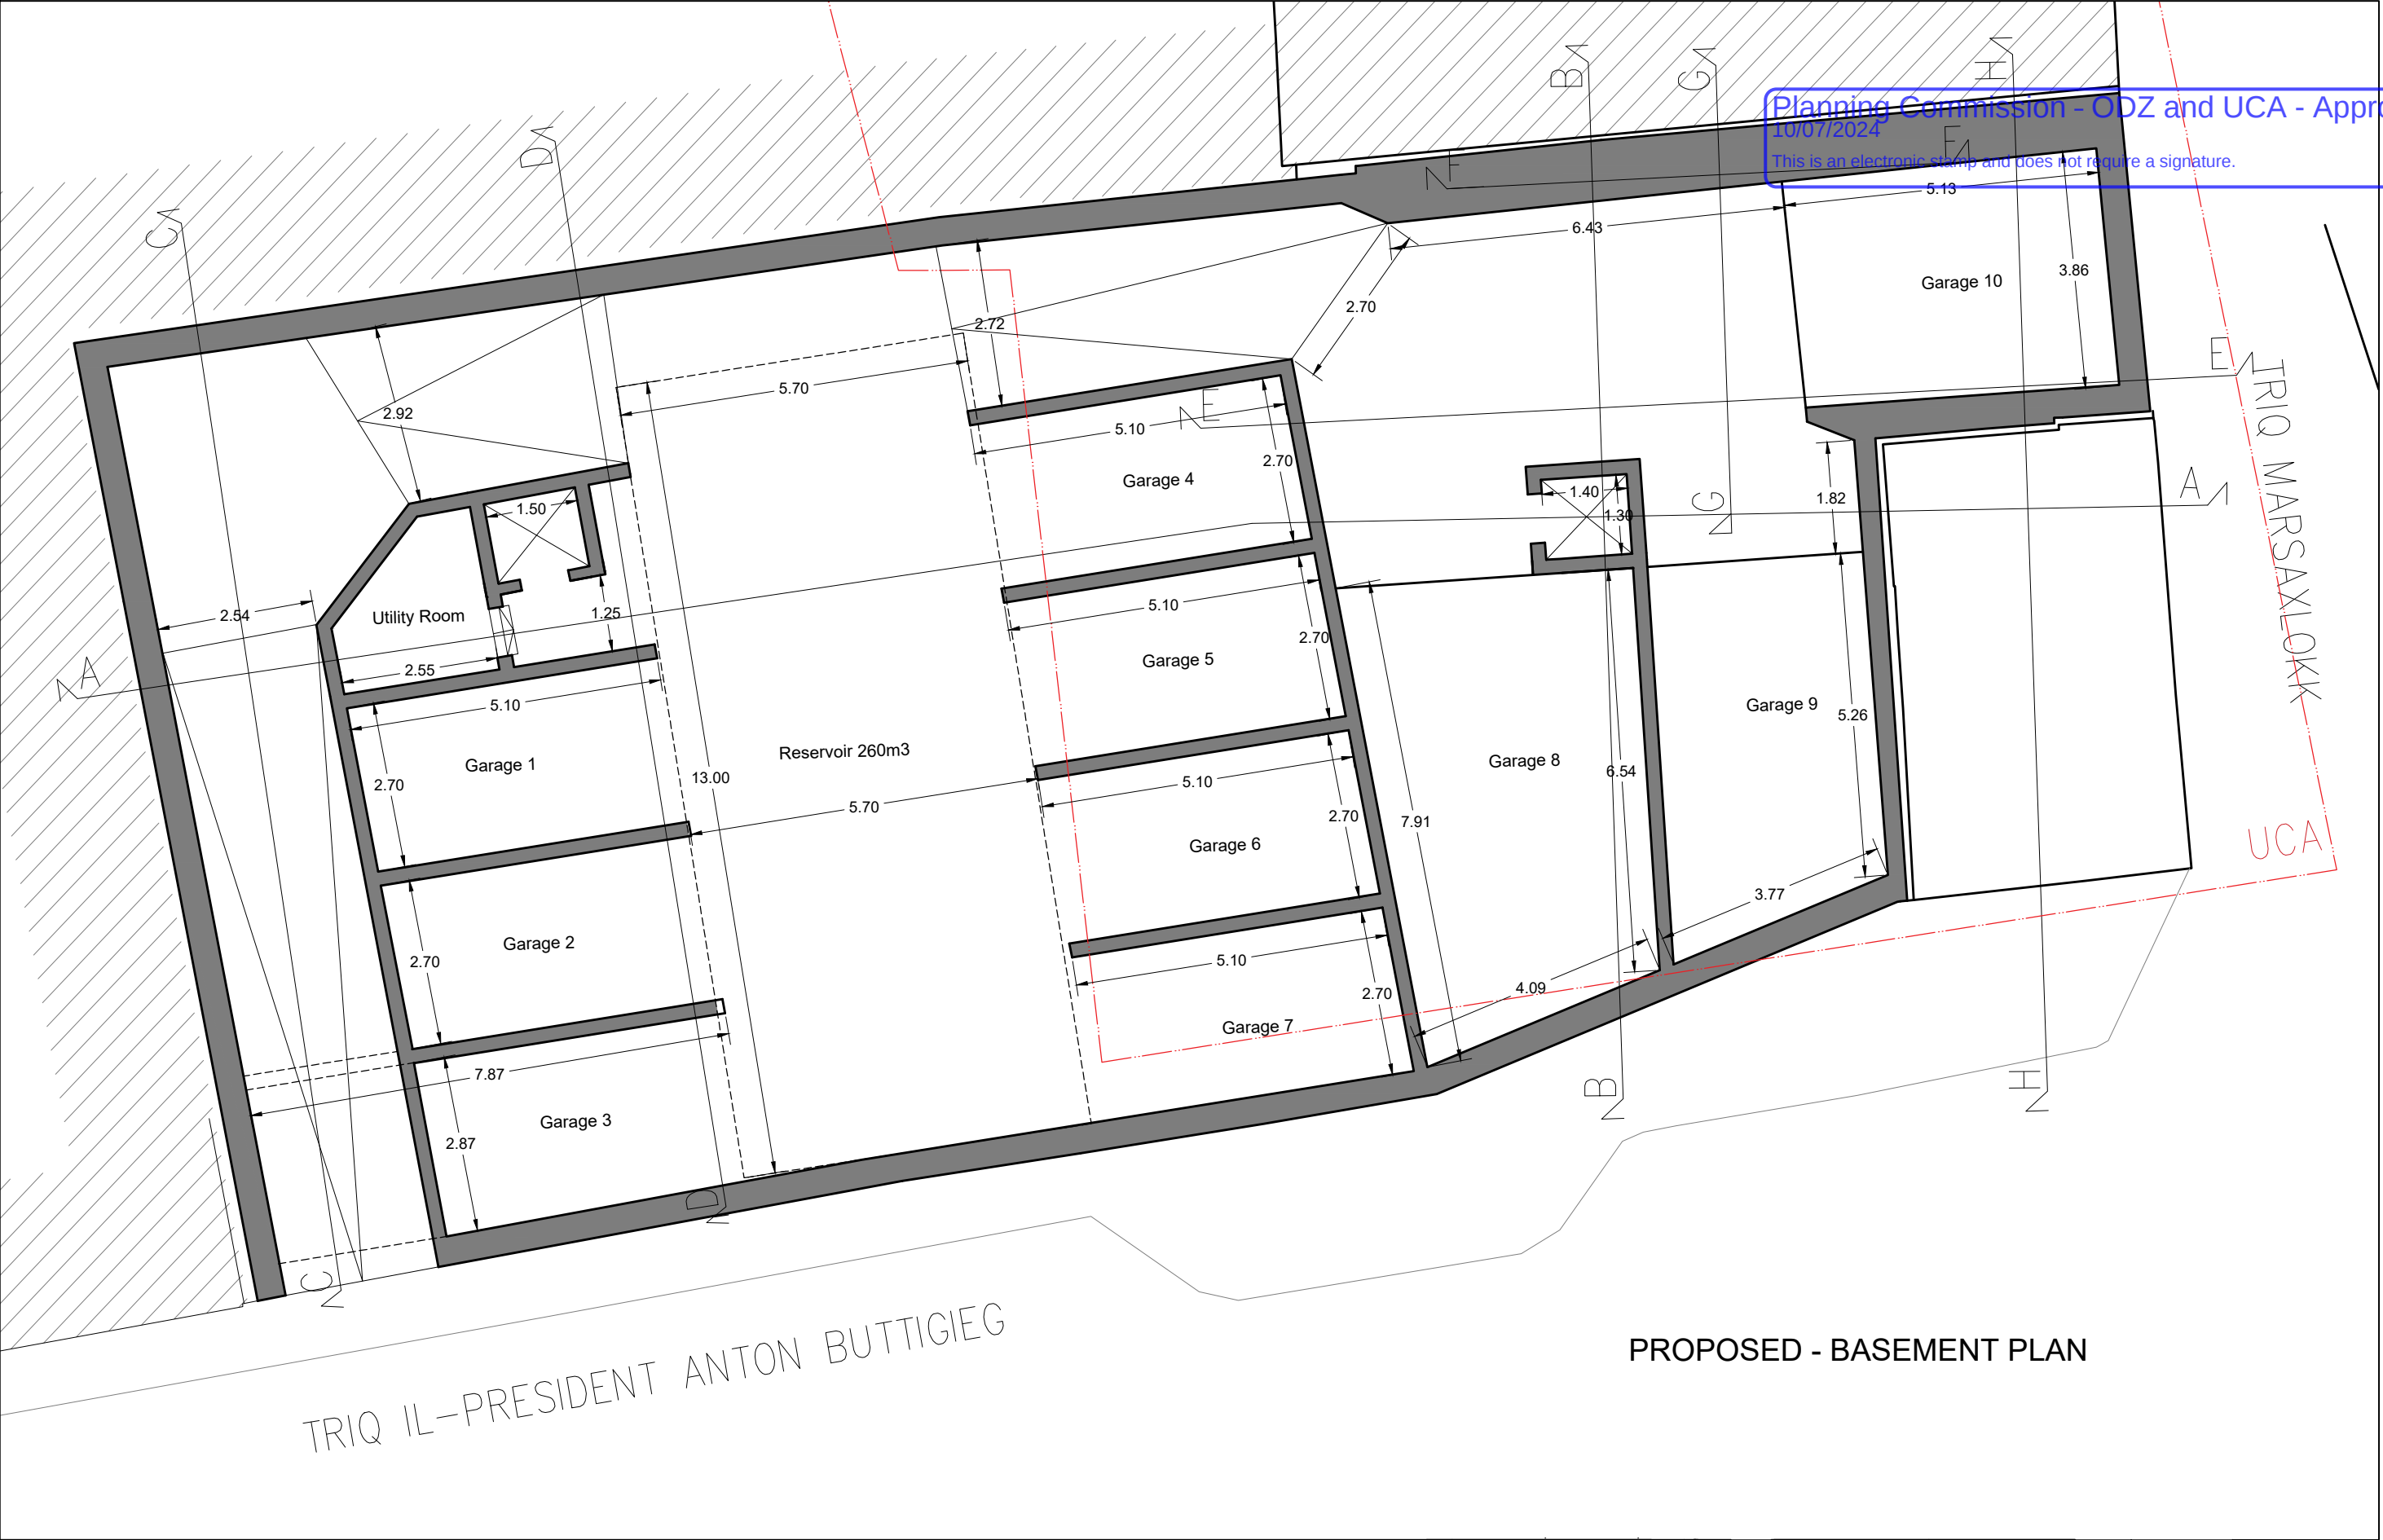

PROPOSED - BASEMENT PLAN

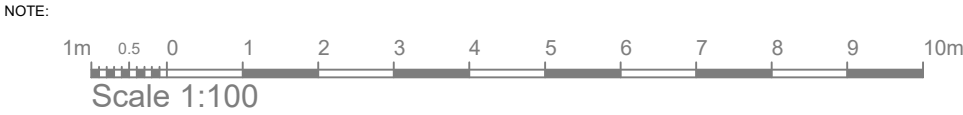

REV.	DESCRIPTION	APP.	DATE

DRAWING TITLE: PROPOSED SEMI-BASEMENT PLAN		PROJECT NAME: PROPERTY IN TRIQ MARSAXLOKK	CLIENT: AA
ARCHITECT: D. ZAHRA	DRAWN BY: SC	CHECKED BY: DZ	SITE/LOCATION: ZEJTUN
PROJECT NO: 11740/23	DRAWING NO.: PA 09	SHEET NO.: 09 of 20	
SCALE: 1/100	DATE: 02.03.2024	REVISION: *	PAPER: A3

KE DESIGN