

- ① EXPOSED MASONRY
- ② DARK GREY RENDER
- ③ LIGHT GREY RENDER
- ④ WHITE RENDER (IMBROLL)
- ⑤ BLACK PVC / ALUMINIUM GLAZED APERTURES
- ⑥ REPLICA IRON RAILINGS (BLACK)
- ⑦ BLACK AUTOMATED PVC GARAGE DOOR
- ⑧ RESTORED / REPLICA TIMBER DOOR / BALCONY / LOUVRES / WINDOWS (AS PER DC15 UCA GUIDELINES)

FIFTH
FOURTH
THIRD
SECOND
FIRST
GROUND
BASEMENT



FIFTH
FOURTH
THIRD
SECOND
FIRST
ELEVATED
GROUND
BASEMENT

NOTE:

1m 0.5 0 1 2 3 4 5 6 7 8 9 10m

Scale 1:100

TO CONSTRUCT

TO DEMOLISH

REV.	DESCRIPTION	APP.	DATE

DRAWING TITLE:

PROPOSED STREETScape ELEVATION

PROJECT NAME:

APARTMENTS AT SLIEMA

CLIENT:

AA

SITE/LOCATION:

SLIEMA

ARCHITECT:

D. ZAHRA

DRAWN BY:

DZ

CHECKED BY:

DZ

PROJECT NO.:

11870-24

DRAWING NO.:

PA_08

SHEET NO.:

1 of 1

SCALE:

1/100

DATE:

24.08.2024

REVISION:




*

PAPER:


A2

KE DESIGN


ARCHITECTURE INTERIORS RESTORATION STRUCTURES

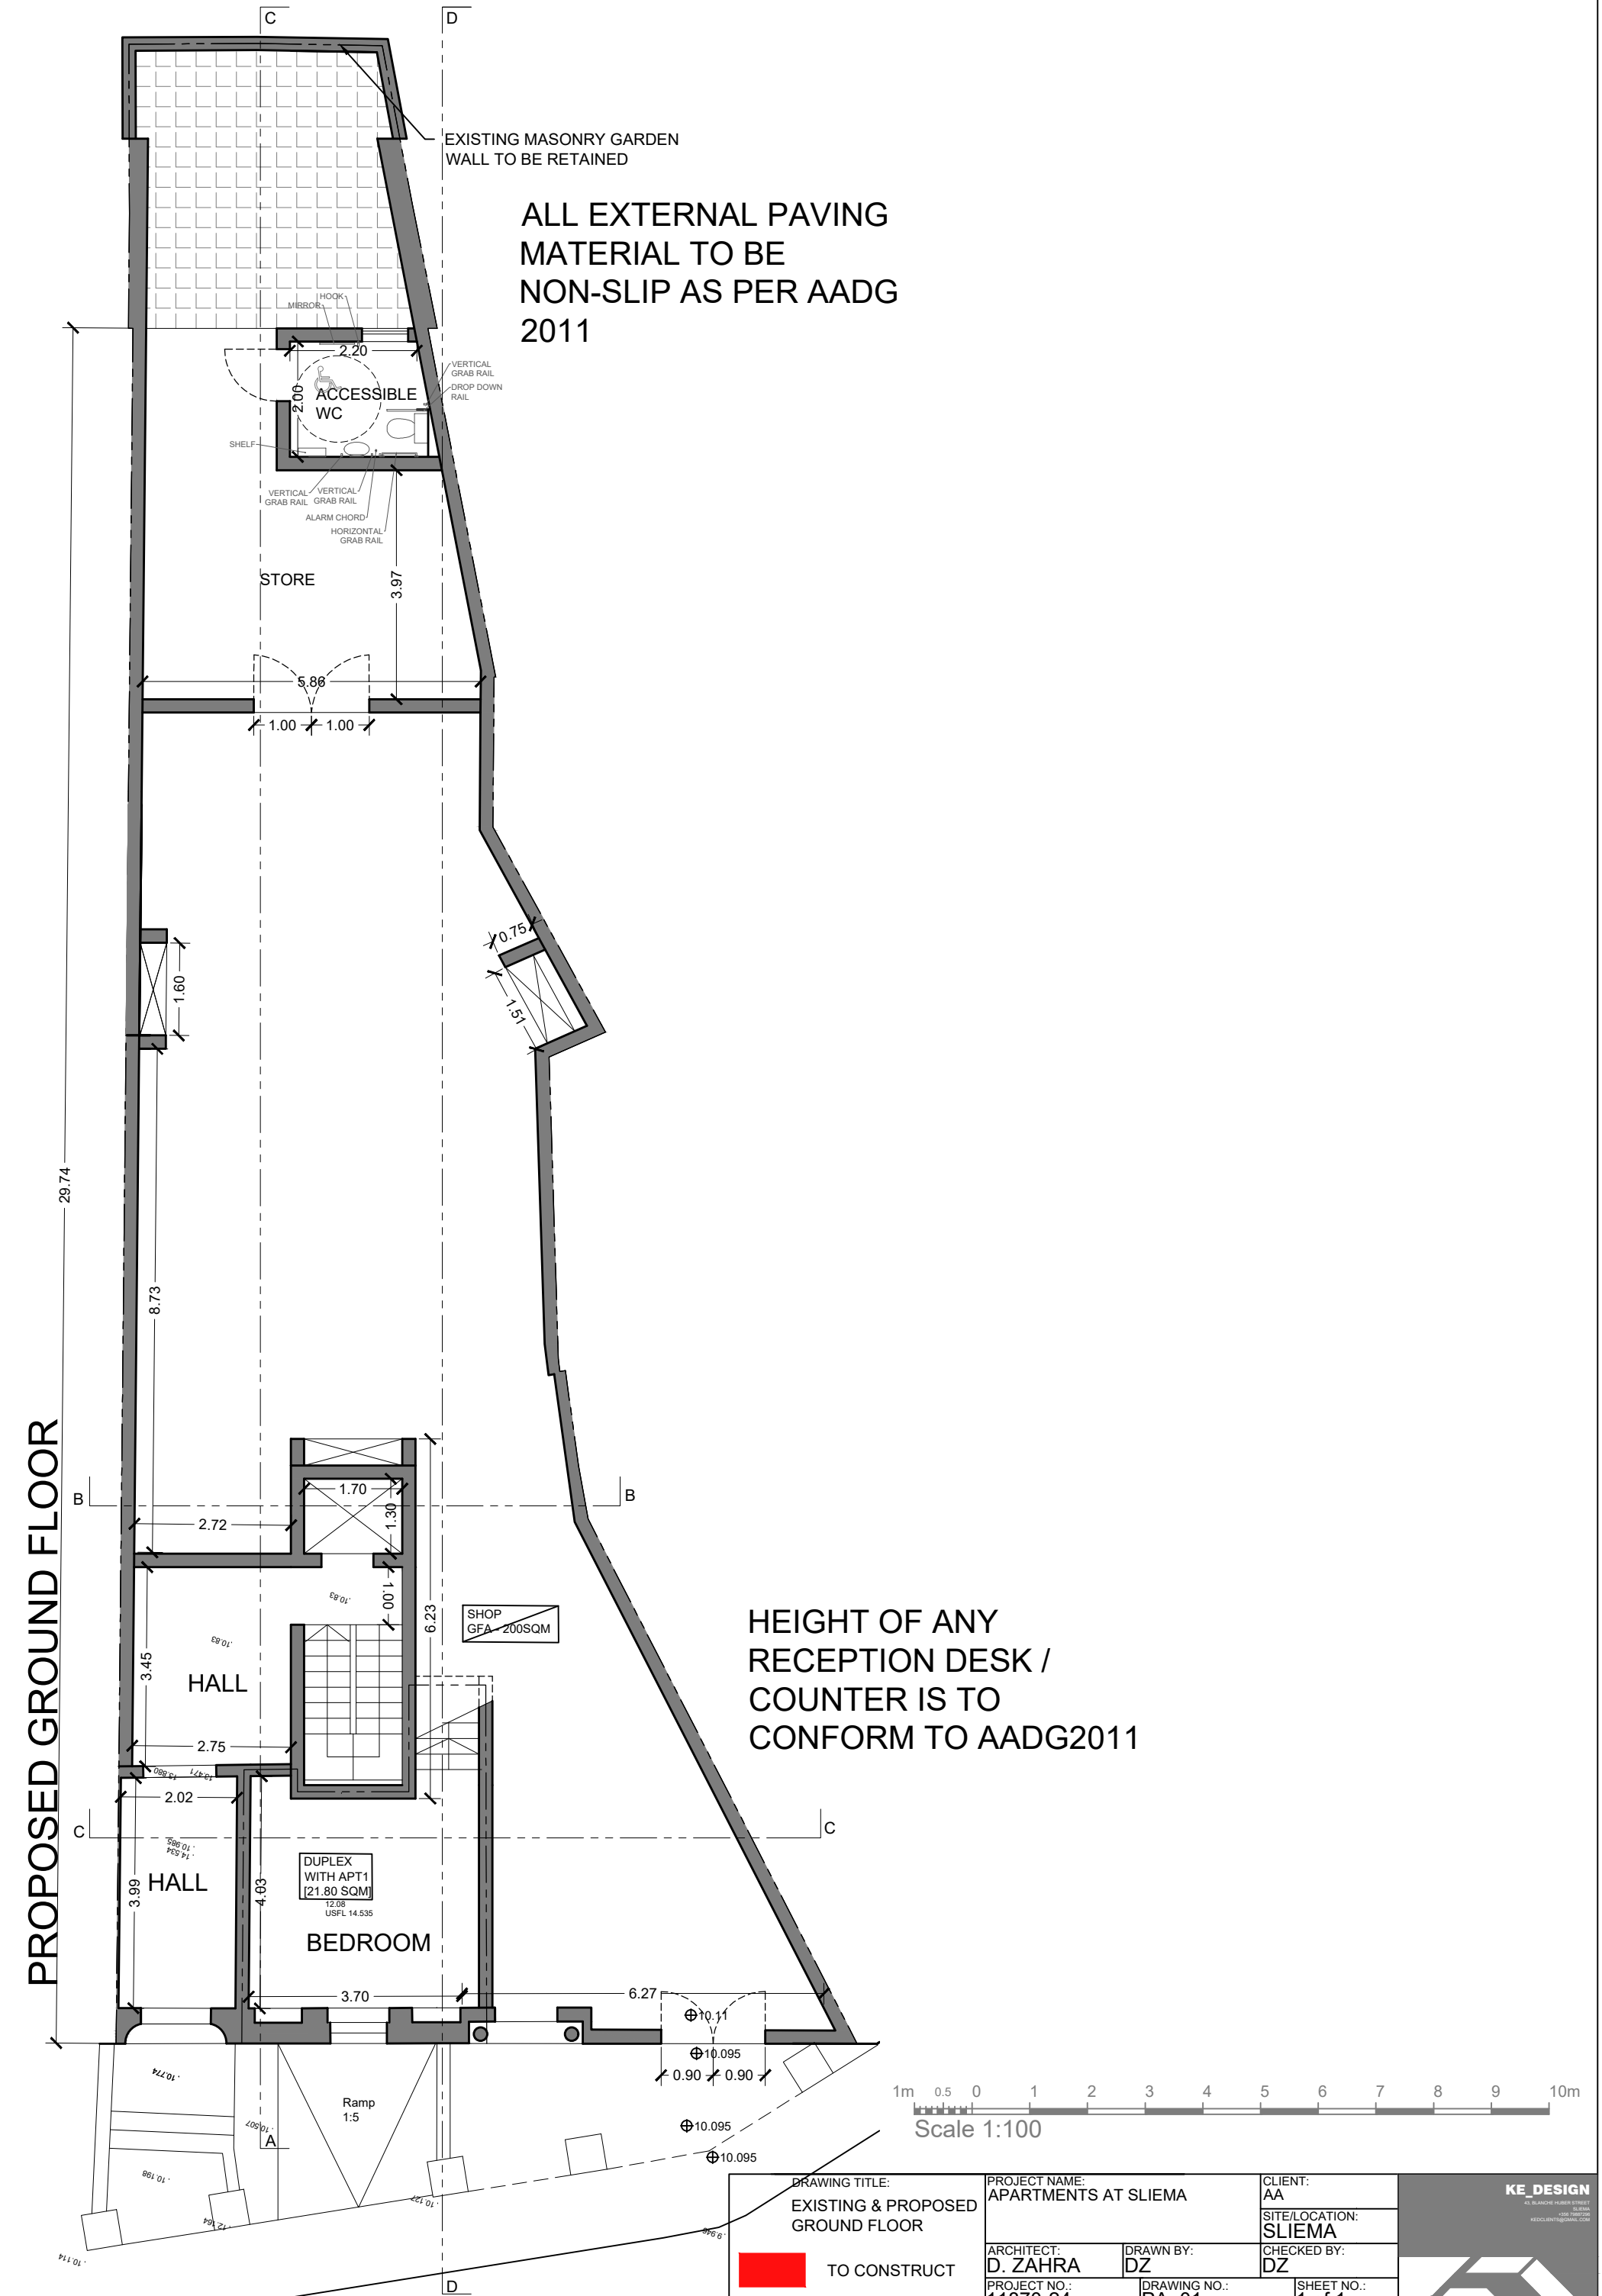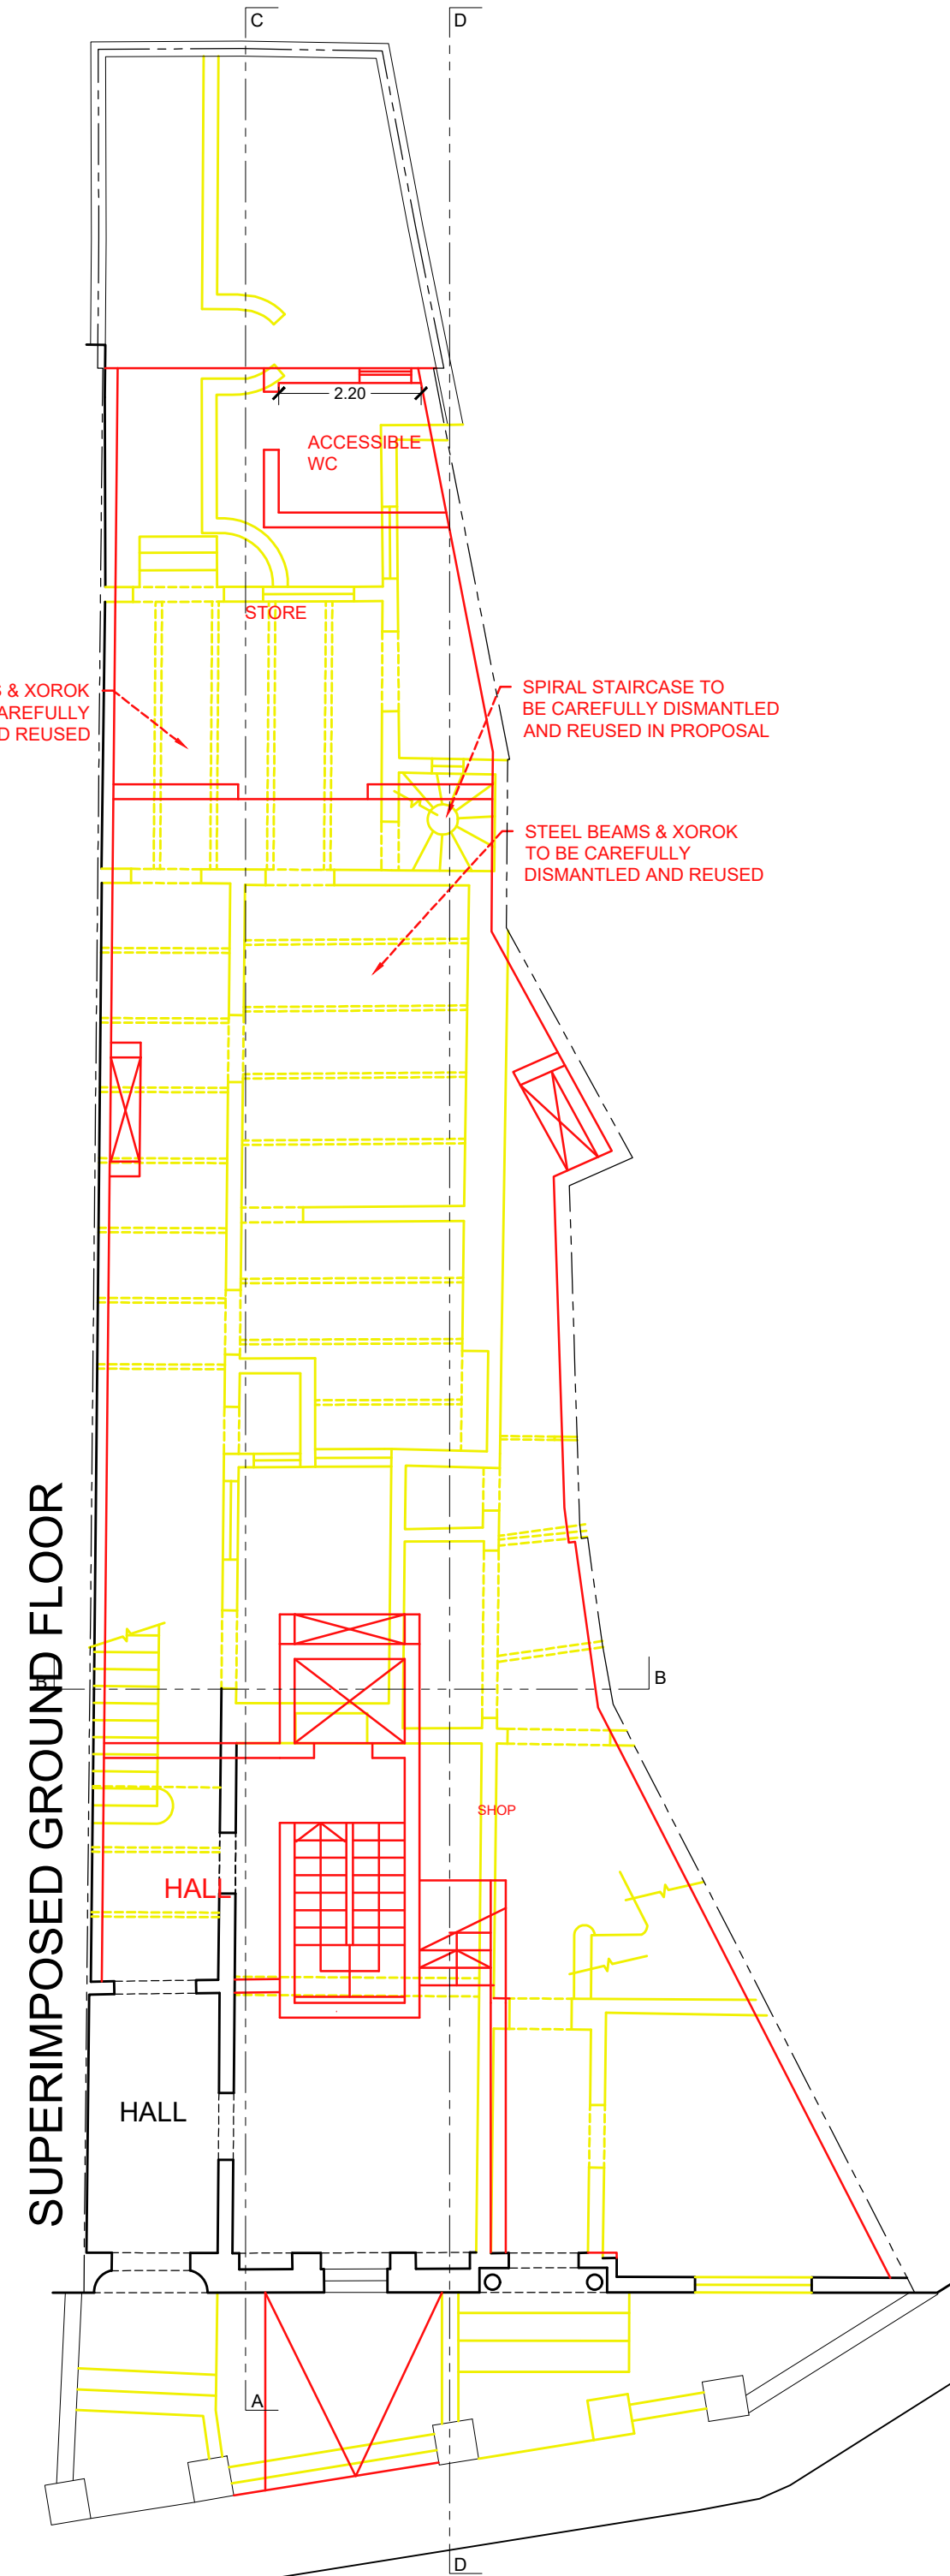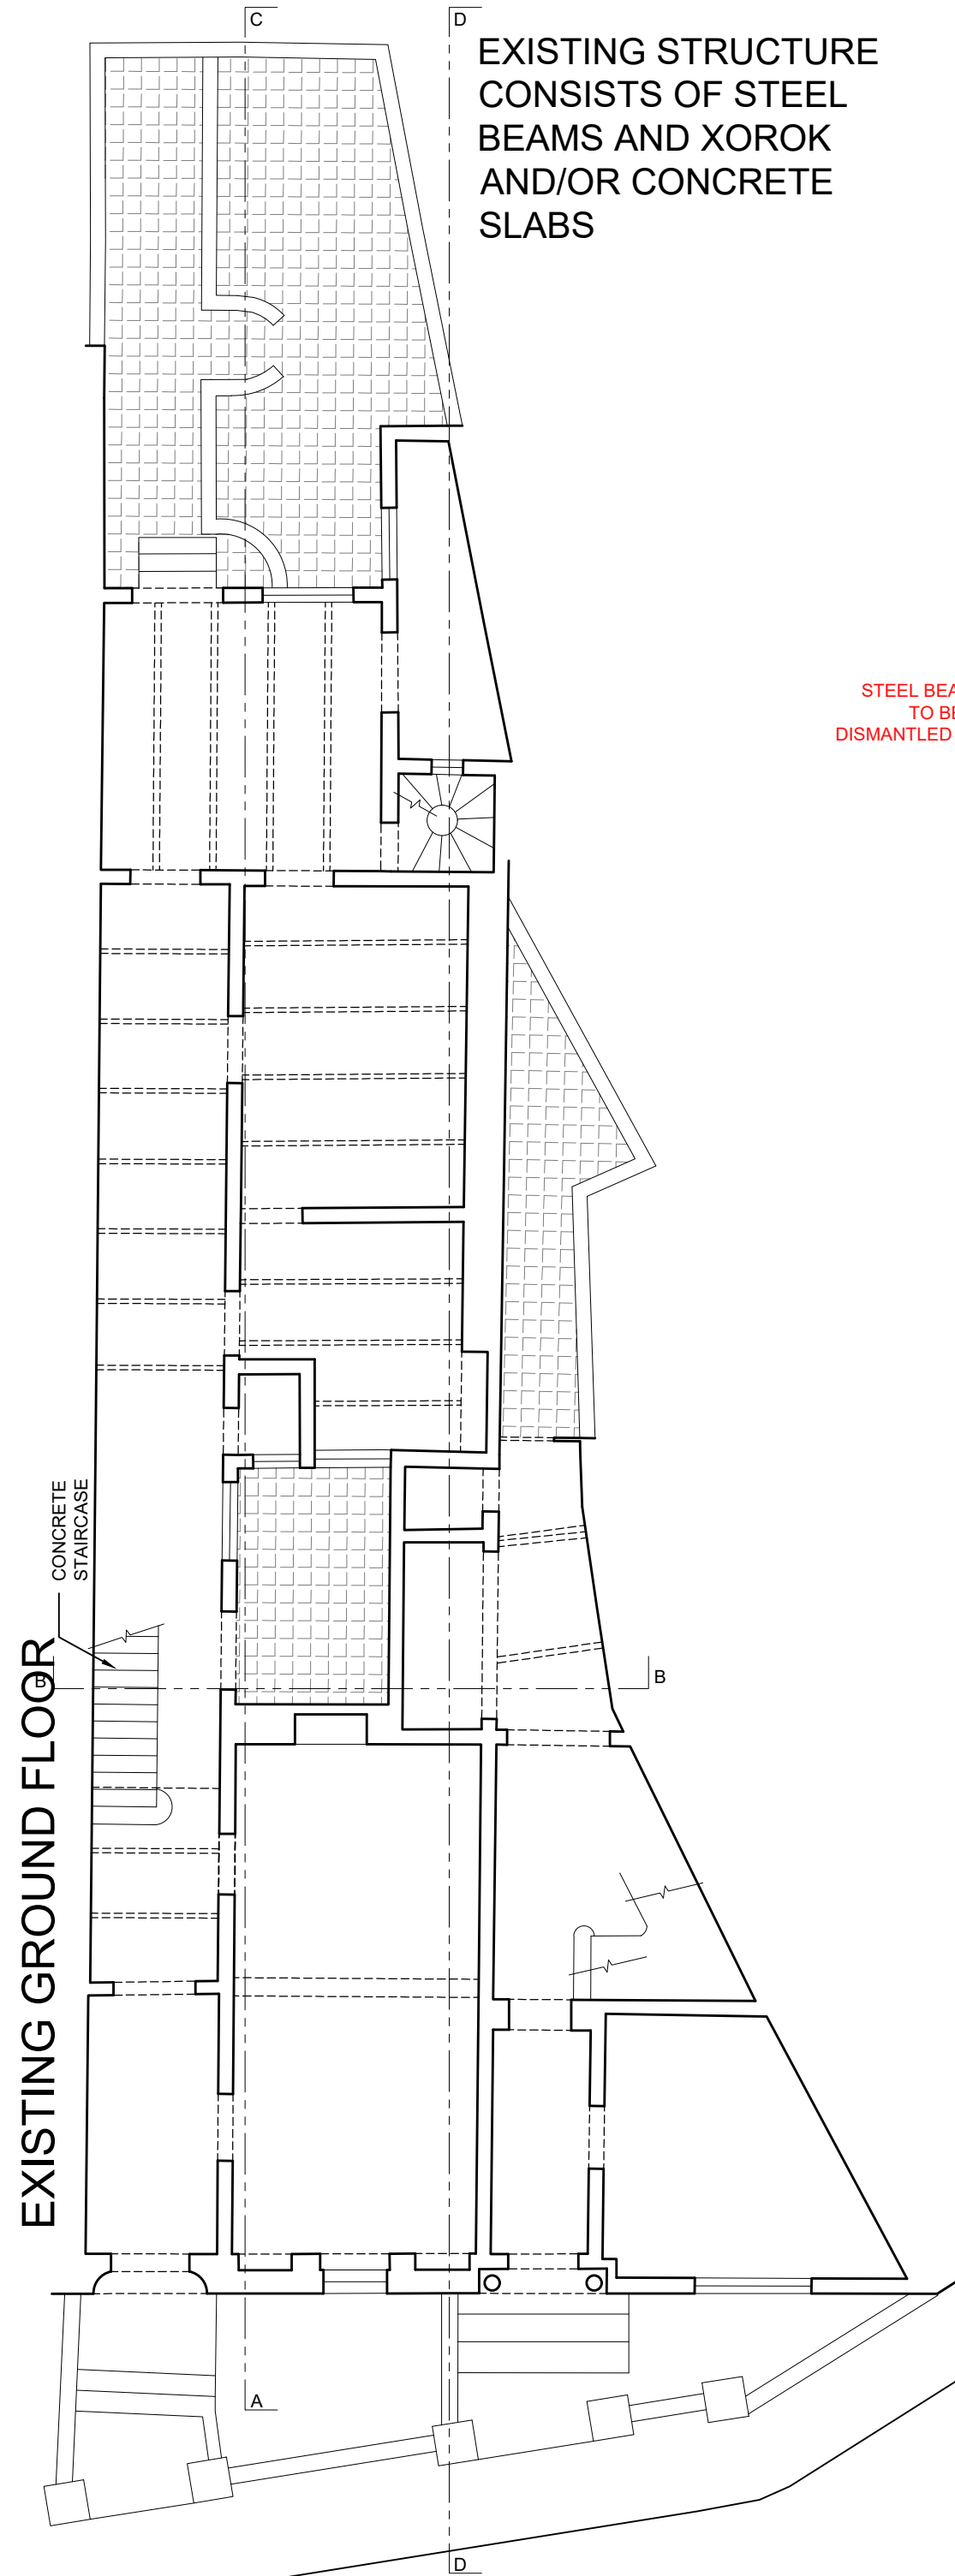


EXISTING FIRST FLOOR

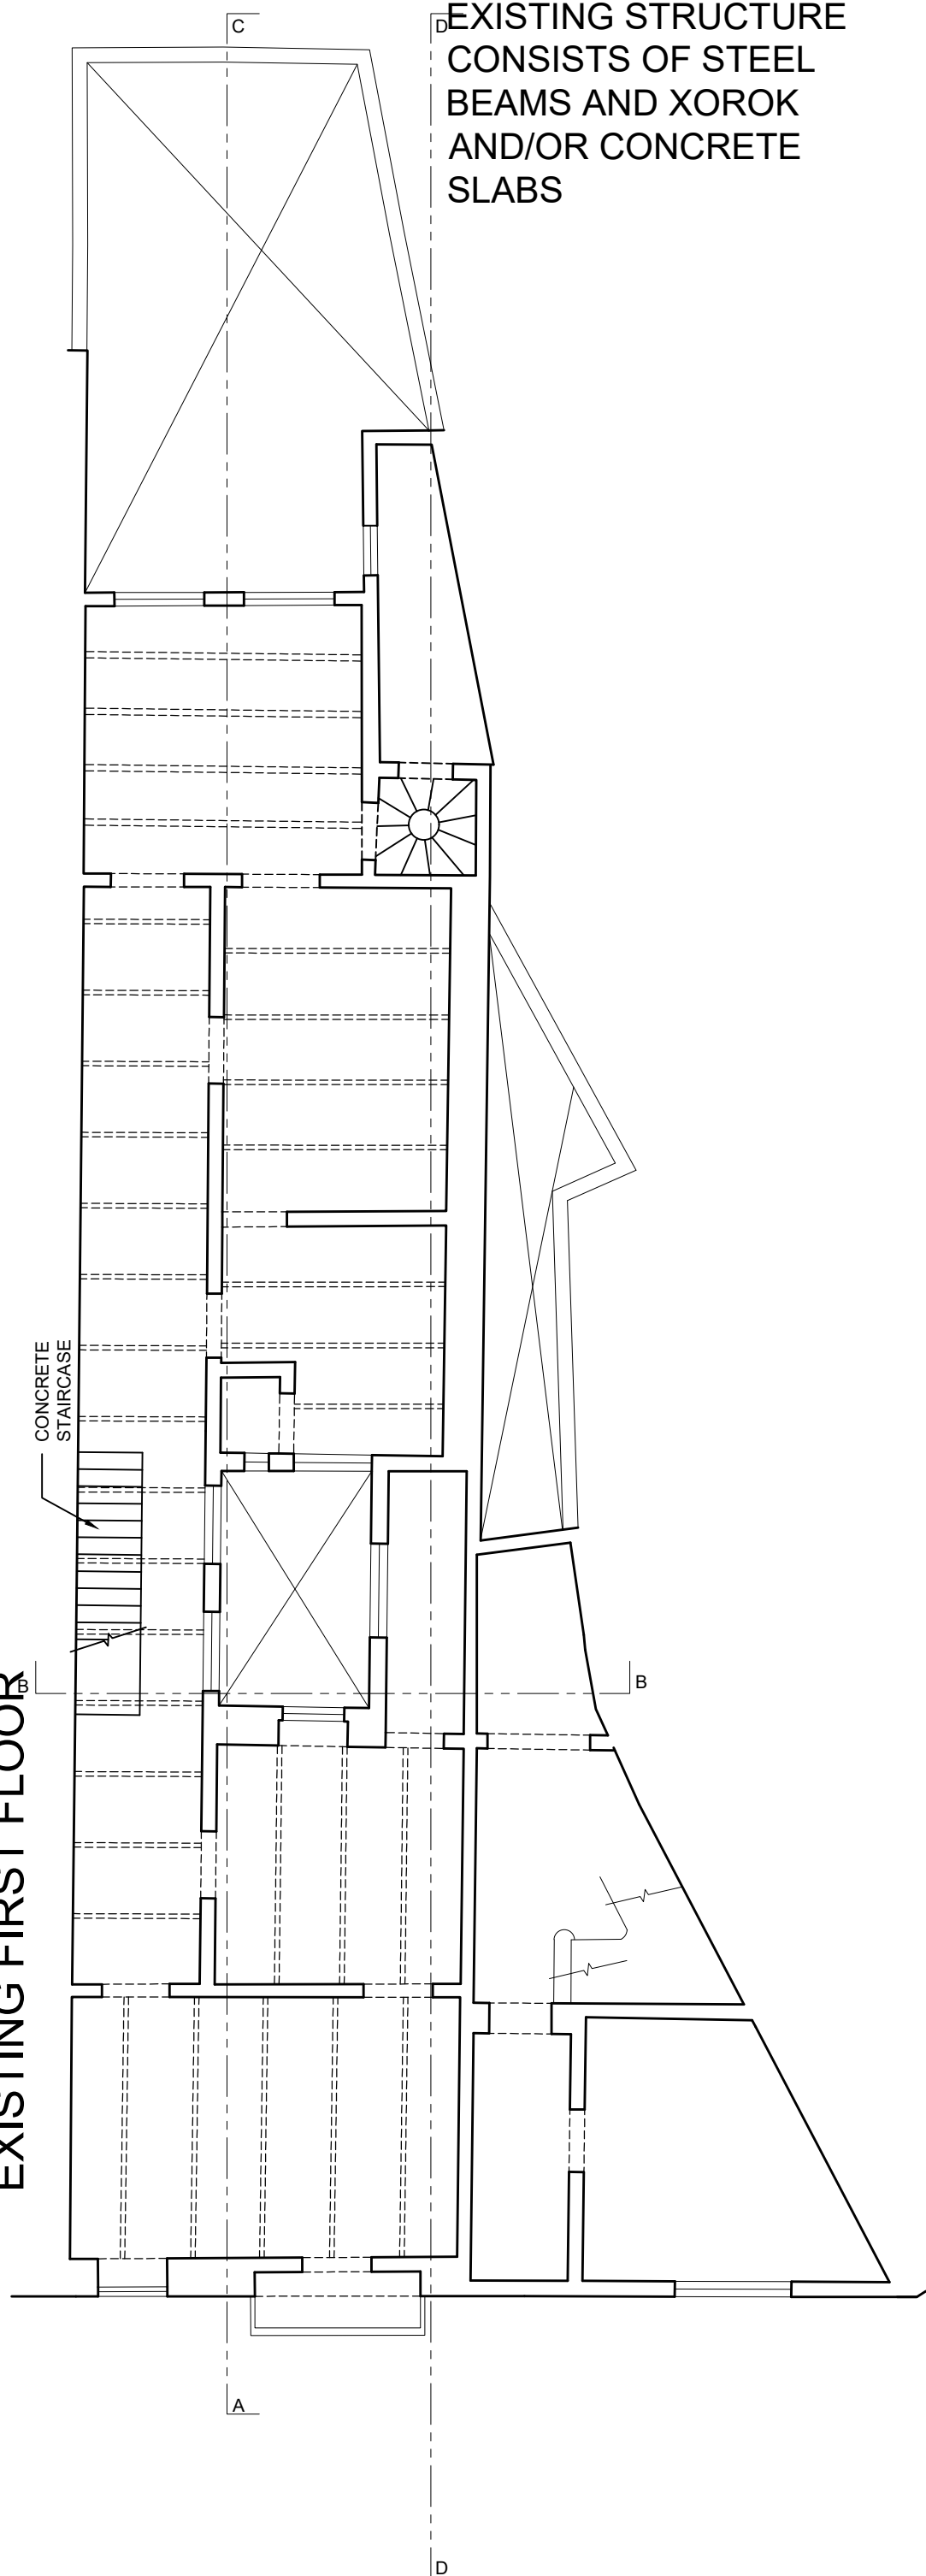


SUPERIMPOSED FIRST FLOOR / ELEVATED GROUND FLOOR

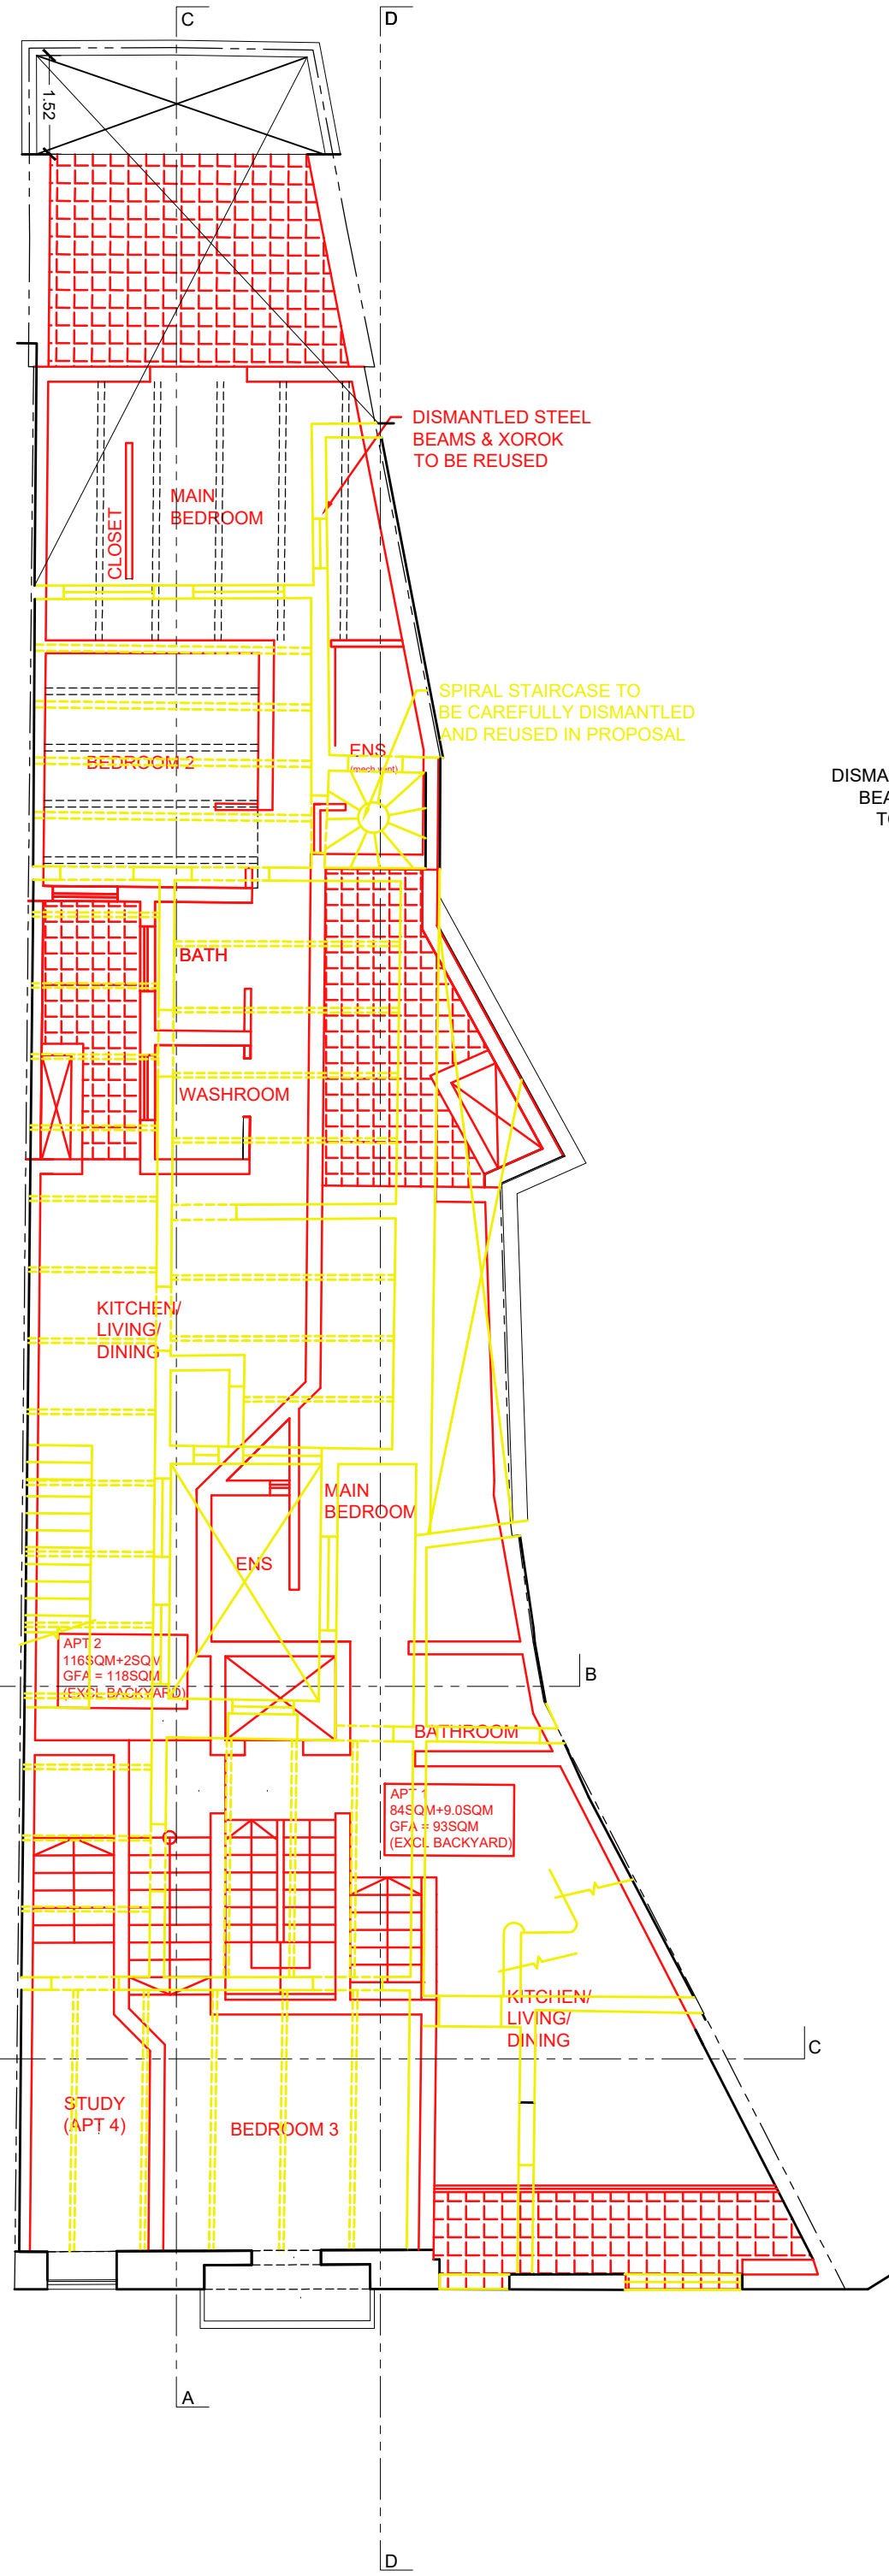


PROPOSED ELEVATED GROUND FLOOR

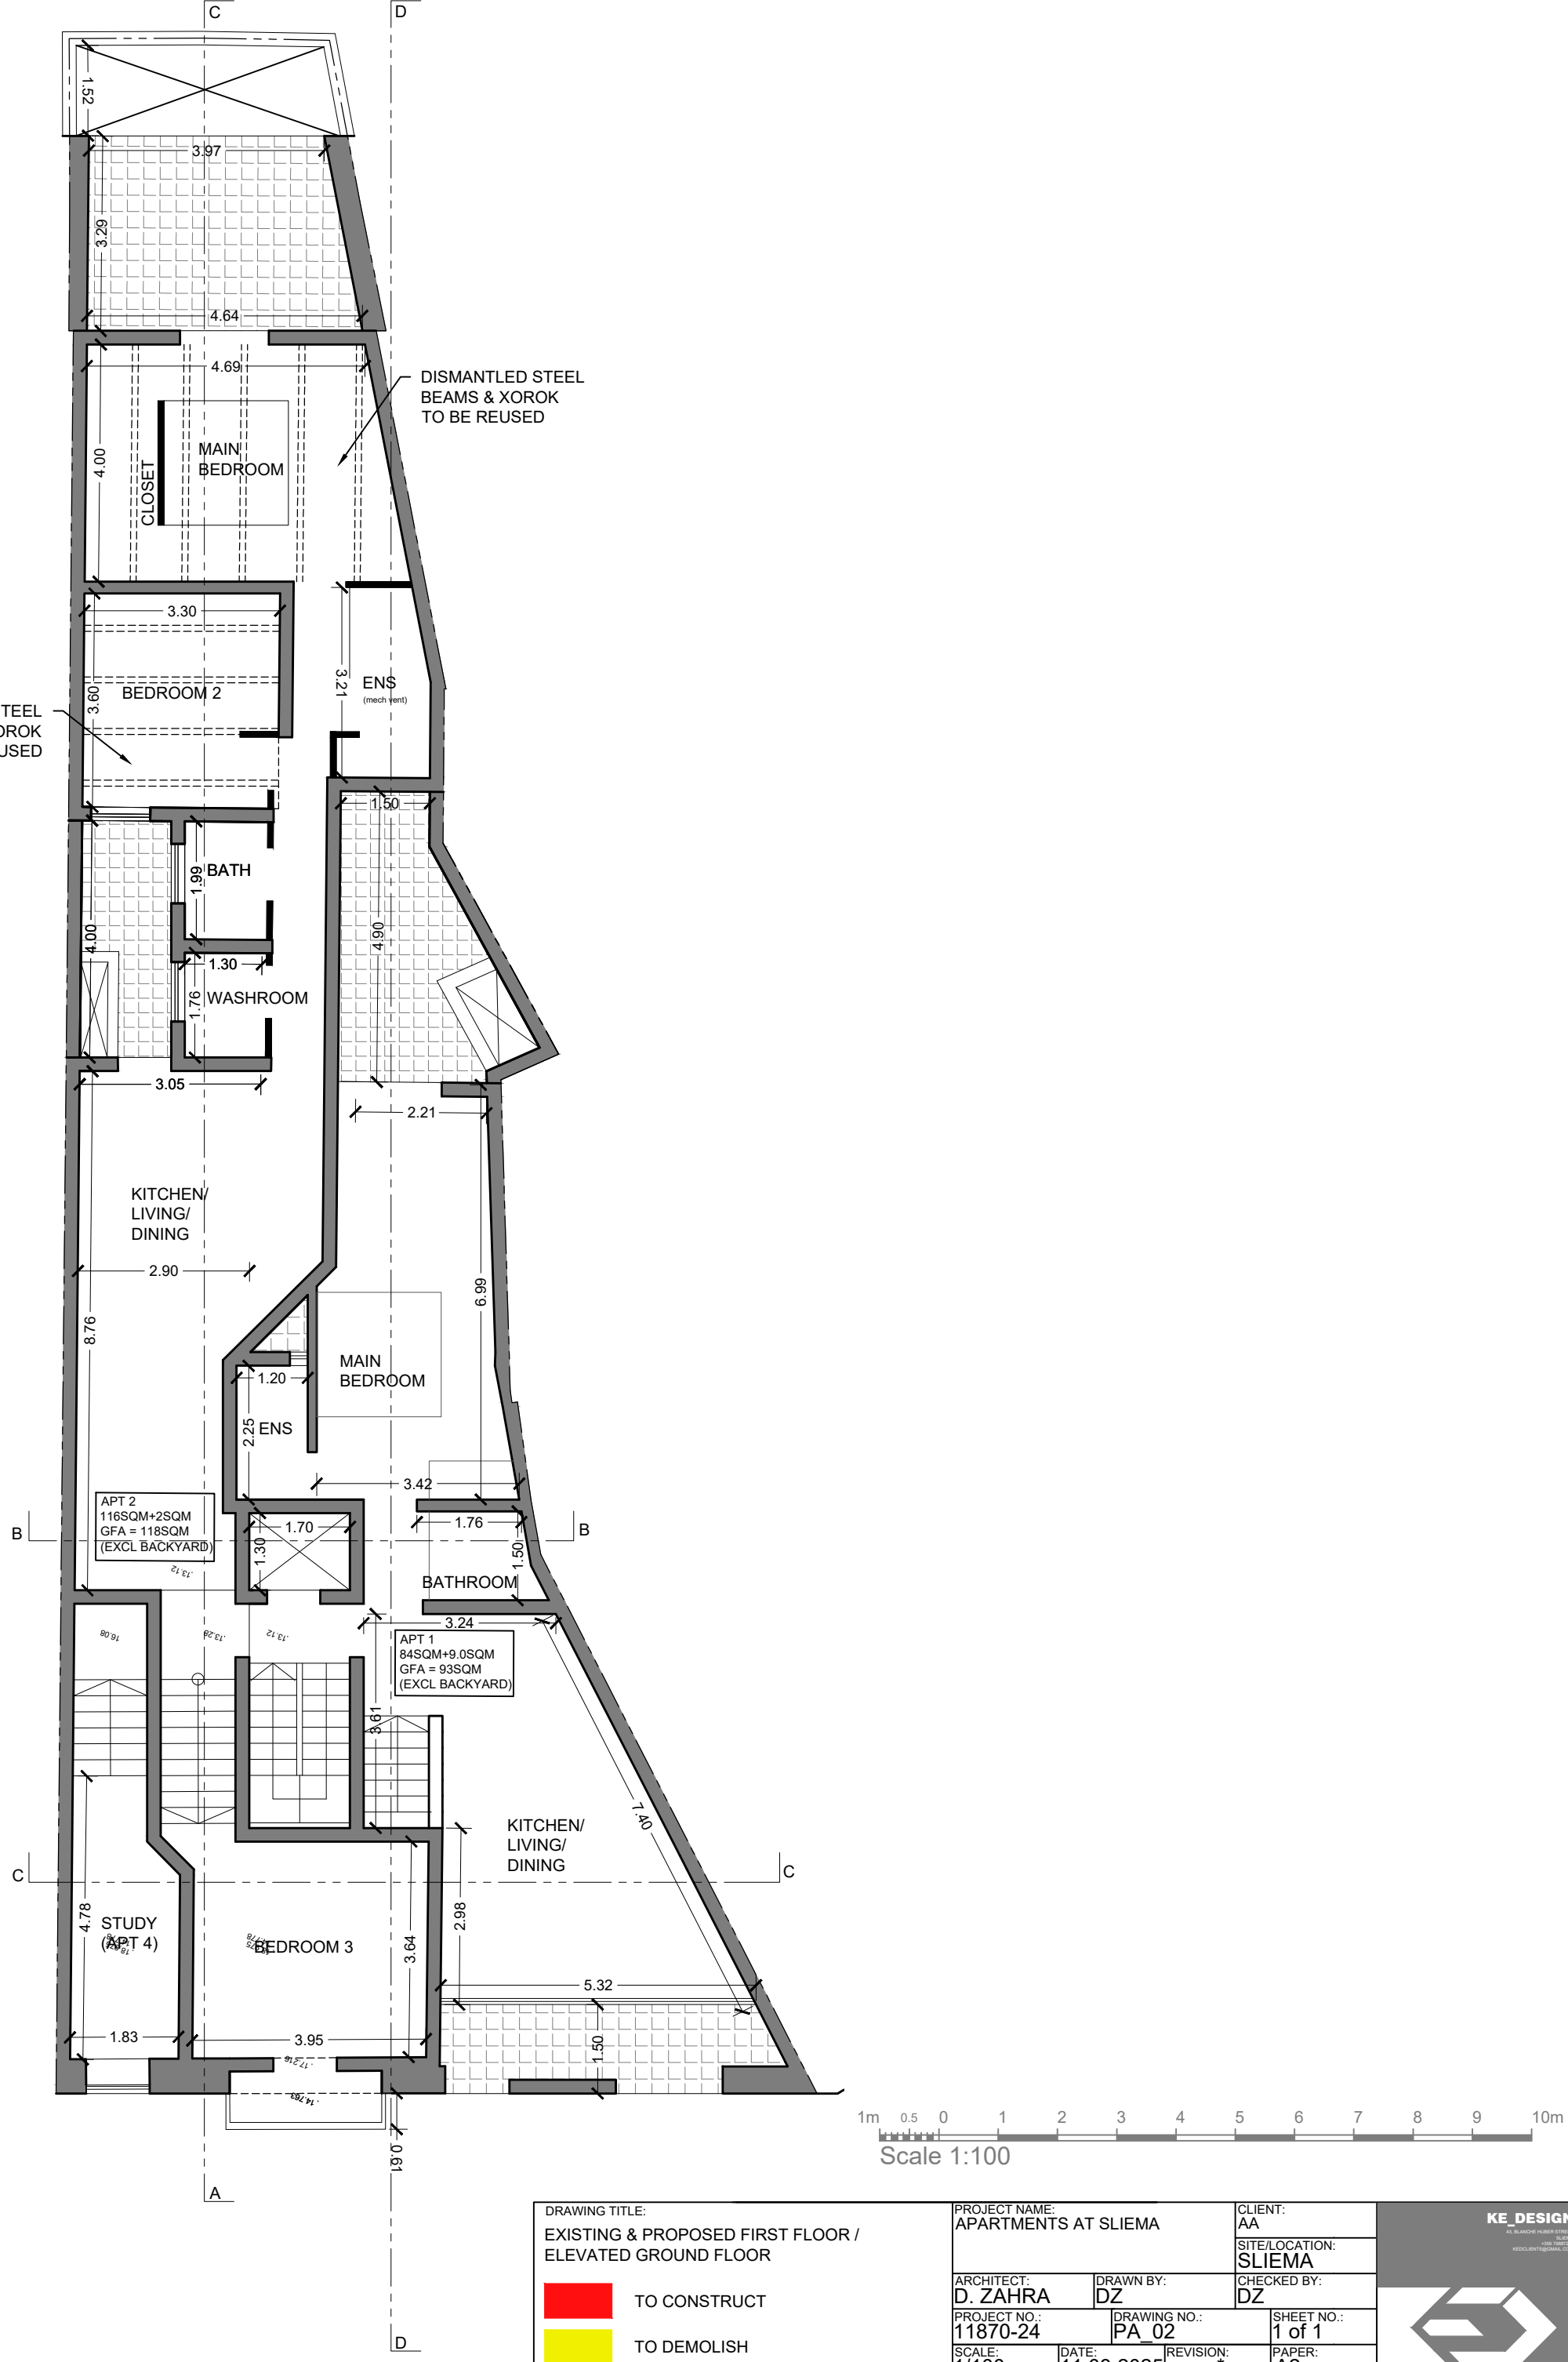


EXISTING ROOF / SECOND FLOOR

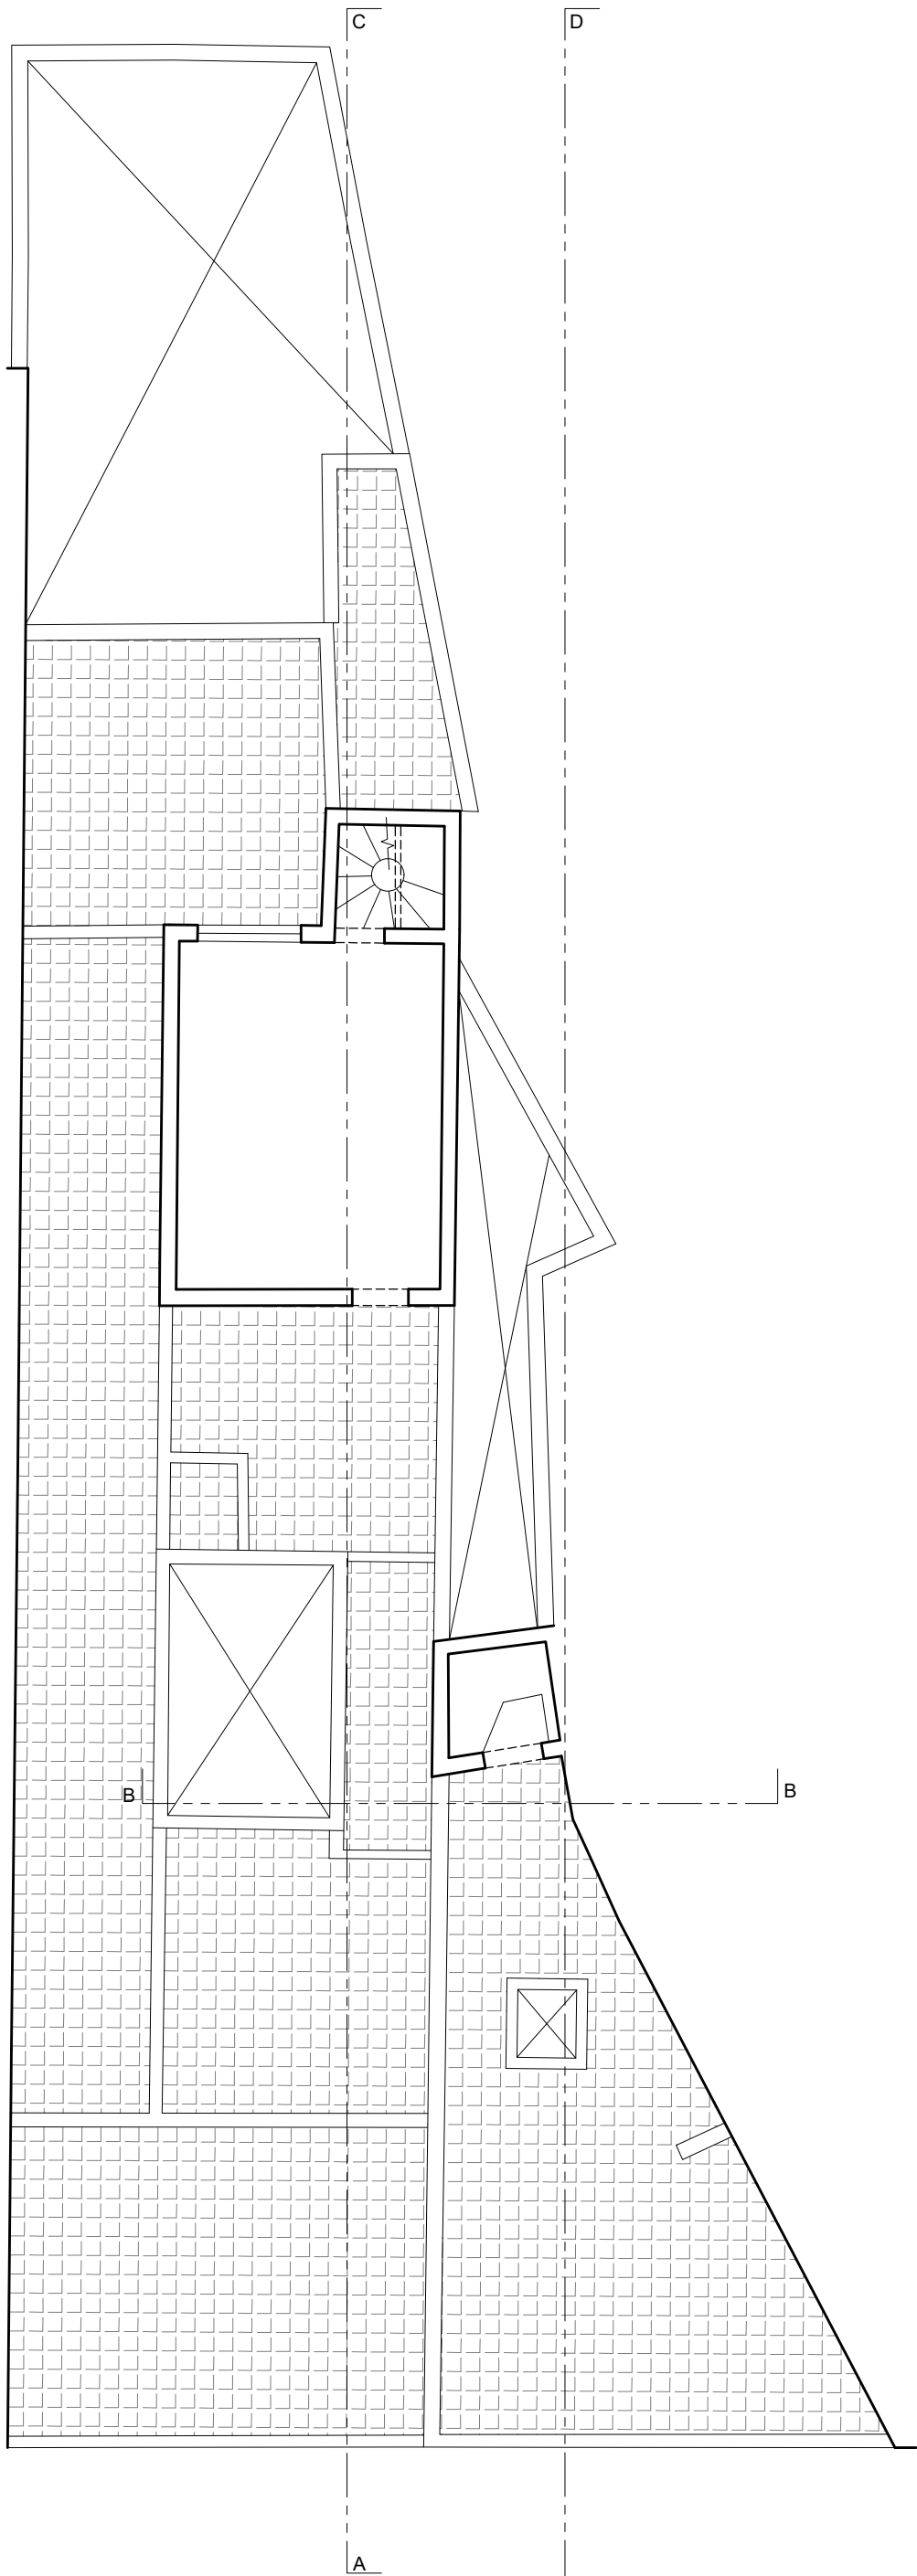

SUPERIMPOSED ROOF / FIRSTFLOOR

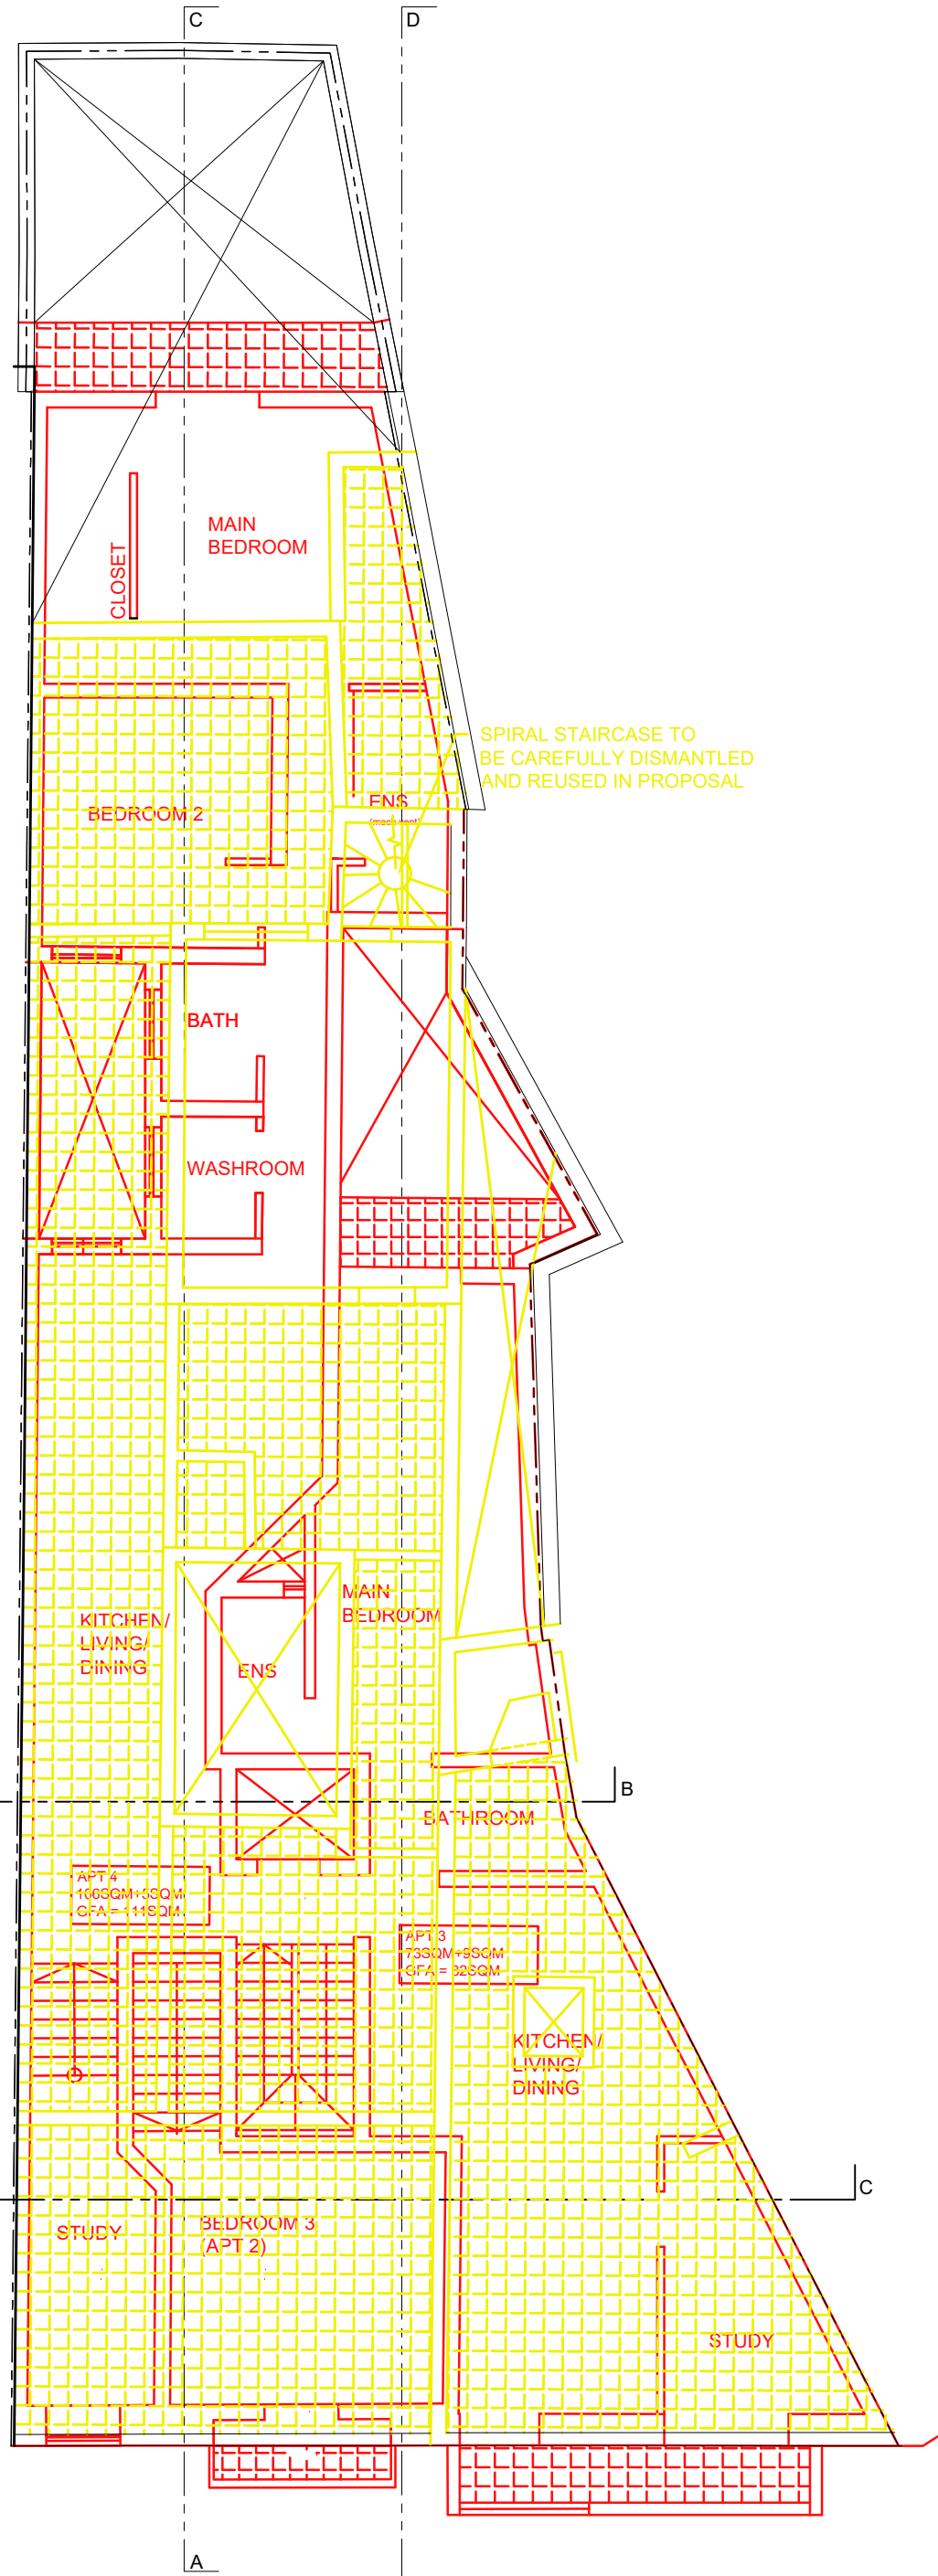

PROPOSED FIRST FLOOR

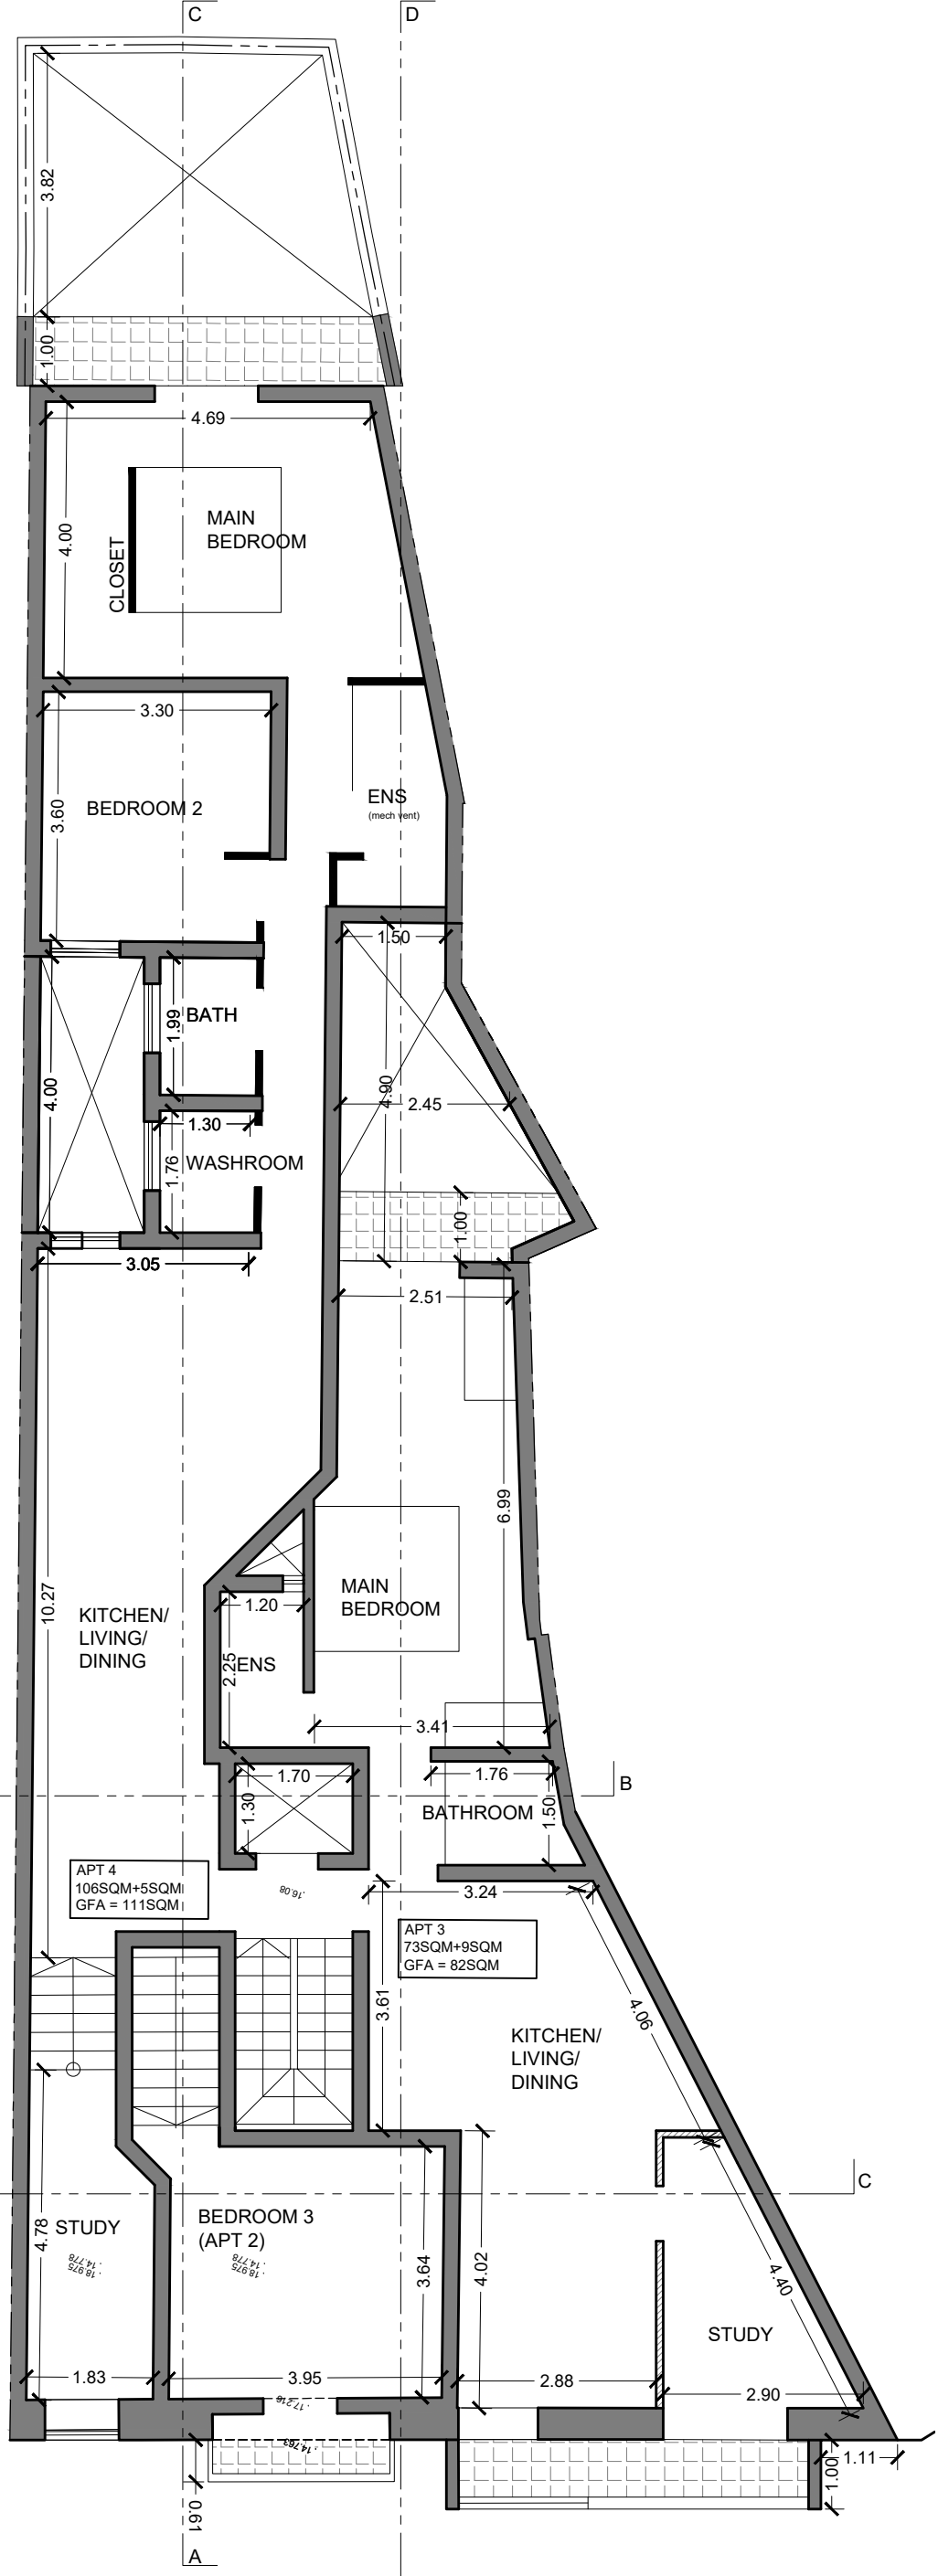

DRAWING TITLE: EXISTING & PROPOSED ROOF / FIRST FLOOR		PROJECT NAME: APARTMENTS AT SLIEMA		CLIENT: AA	
		SITE/LOCATION: SLIEMA		CHECKED BY: DZ	
ARCHITECT: D. ZAHRA		DRAWN BY: DZ		SHEET NO.: 1 of 1	
PROJECT NO.: 11870-24		DRAWING NO.: PA_03		PAPER: A2	
SCALE: 1/100		DATE: 11.03.2025		REVISION: *	


TO CONSTRUCT

TO DEMOLISH


KE DESIGN

ARCHITECTURE INTERIORS RESTORATION STRUCTURES


PROPOSED BASEMENT

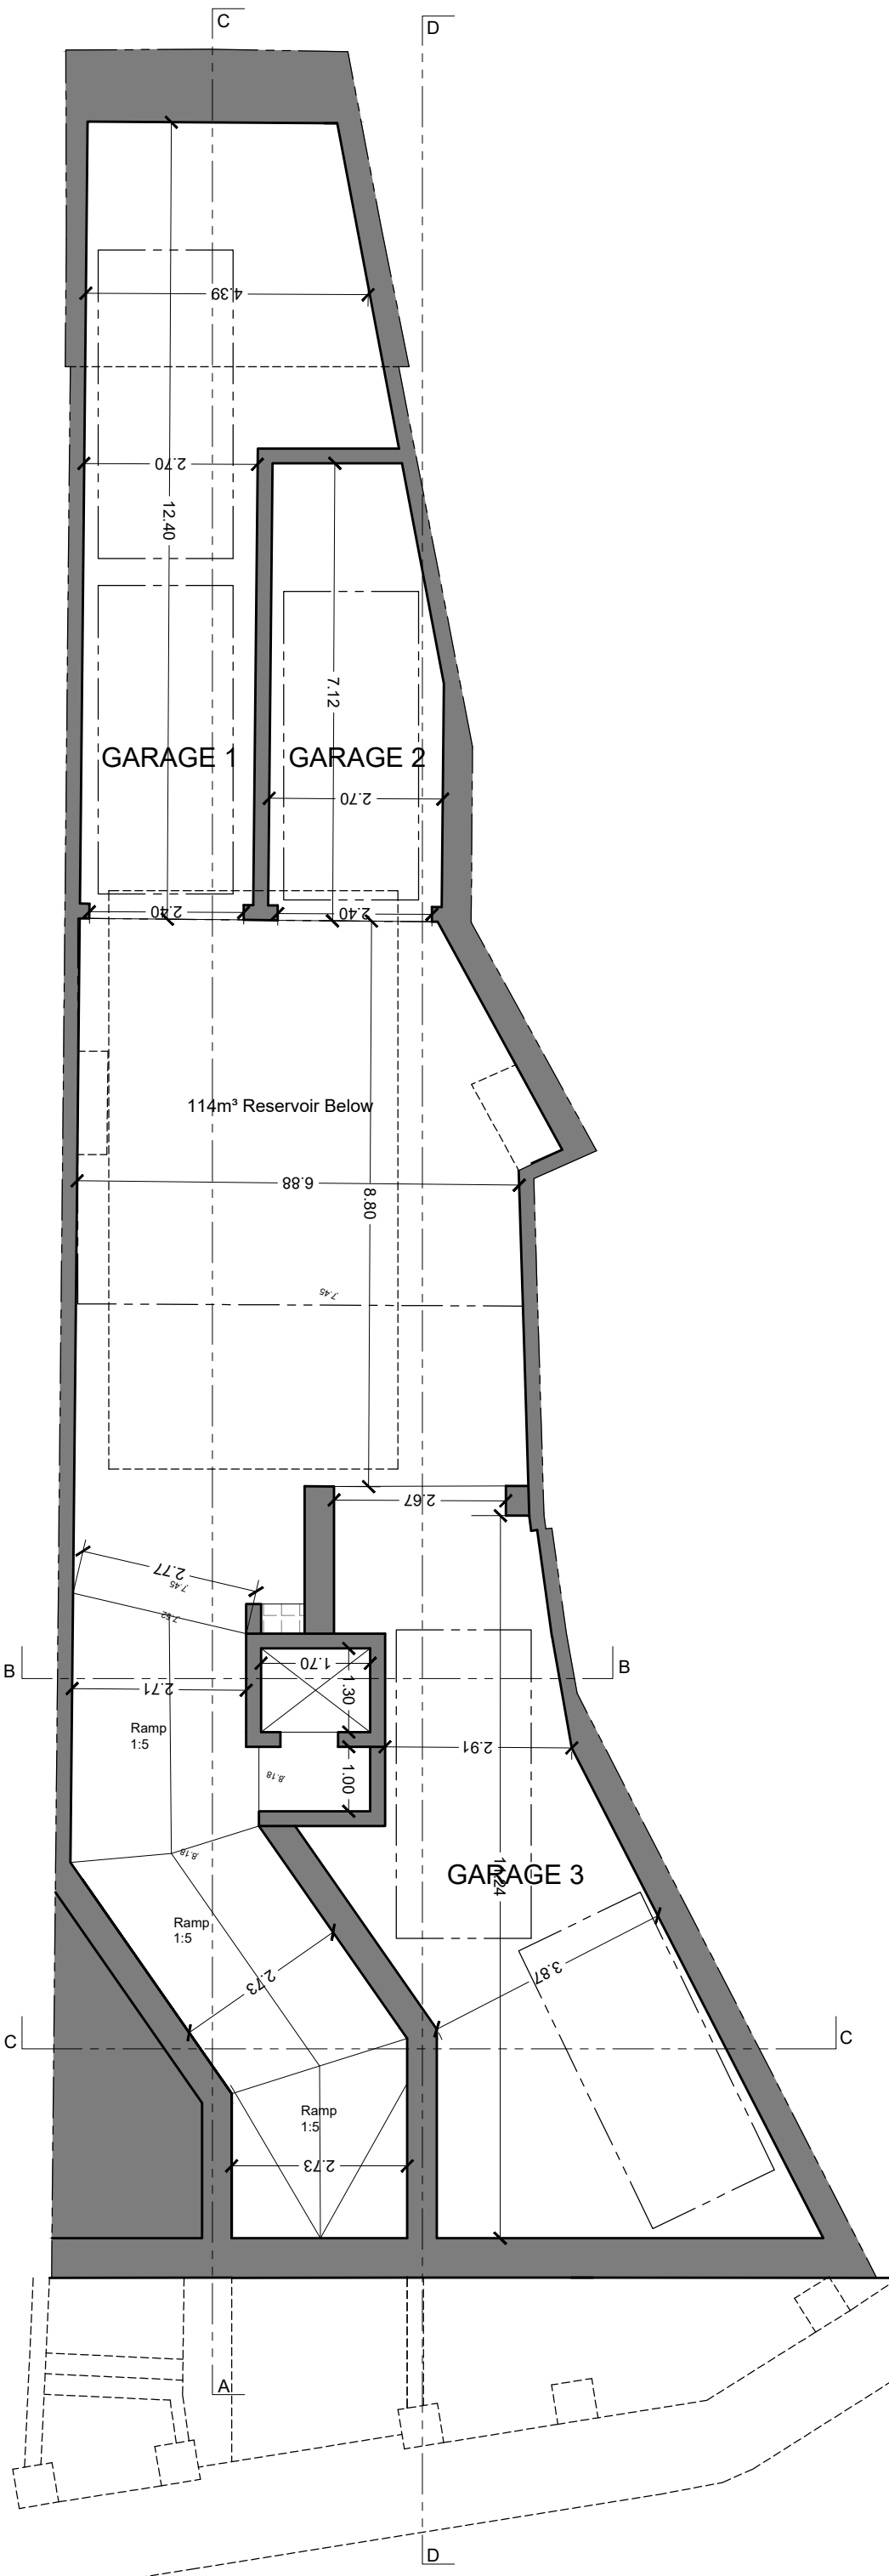

PROPOSED SECOND FLOOR

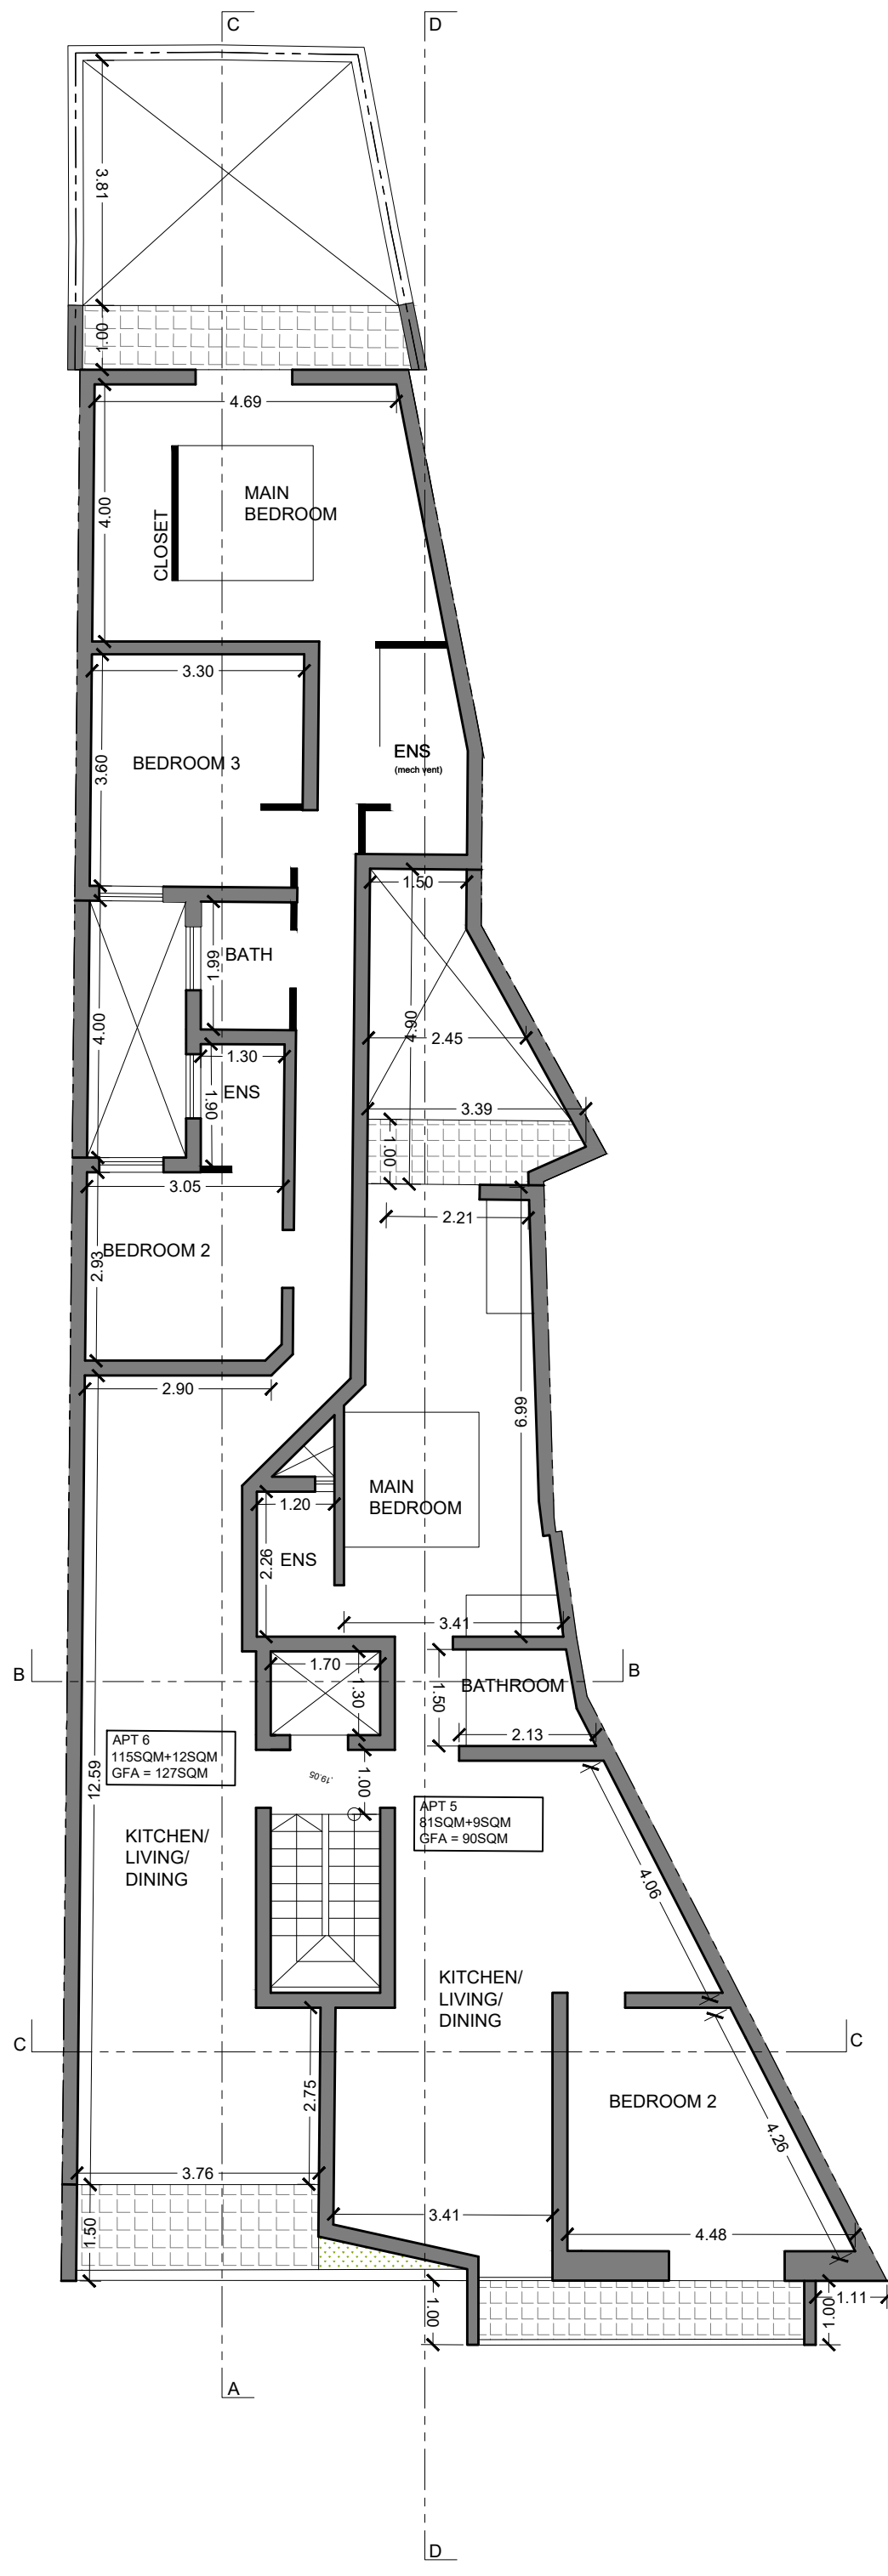

PROPOSED THIRD FLOOR

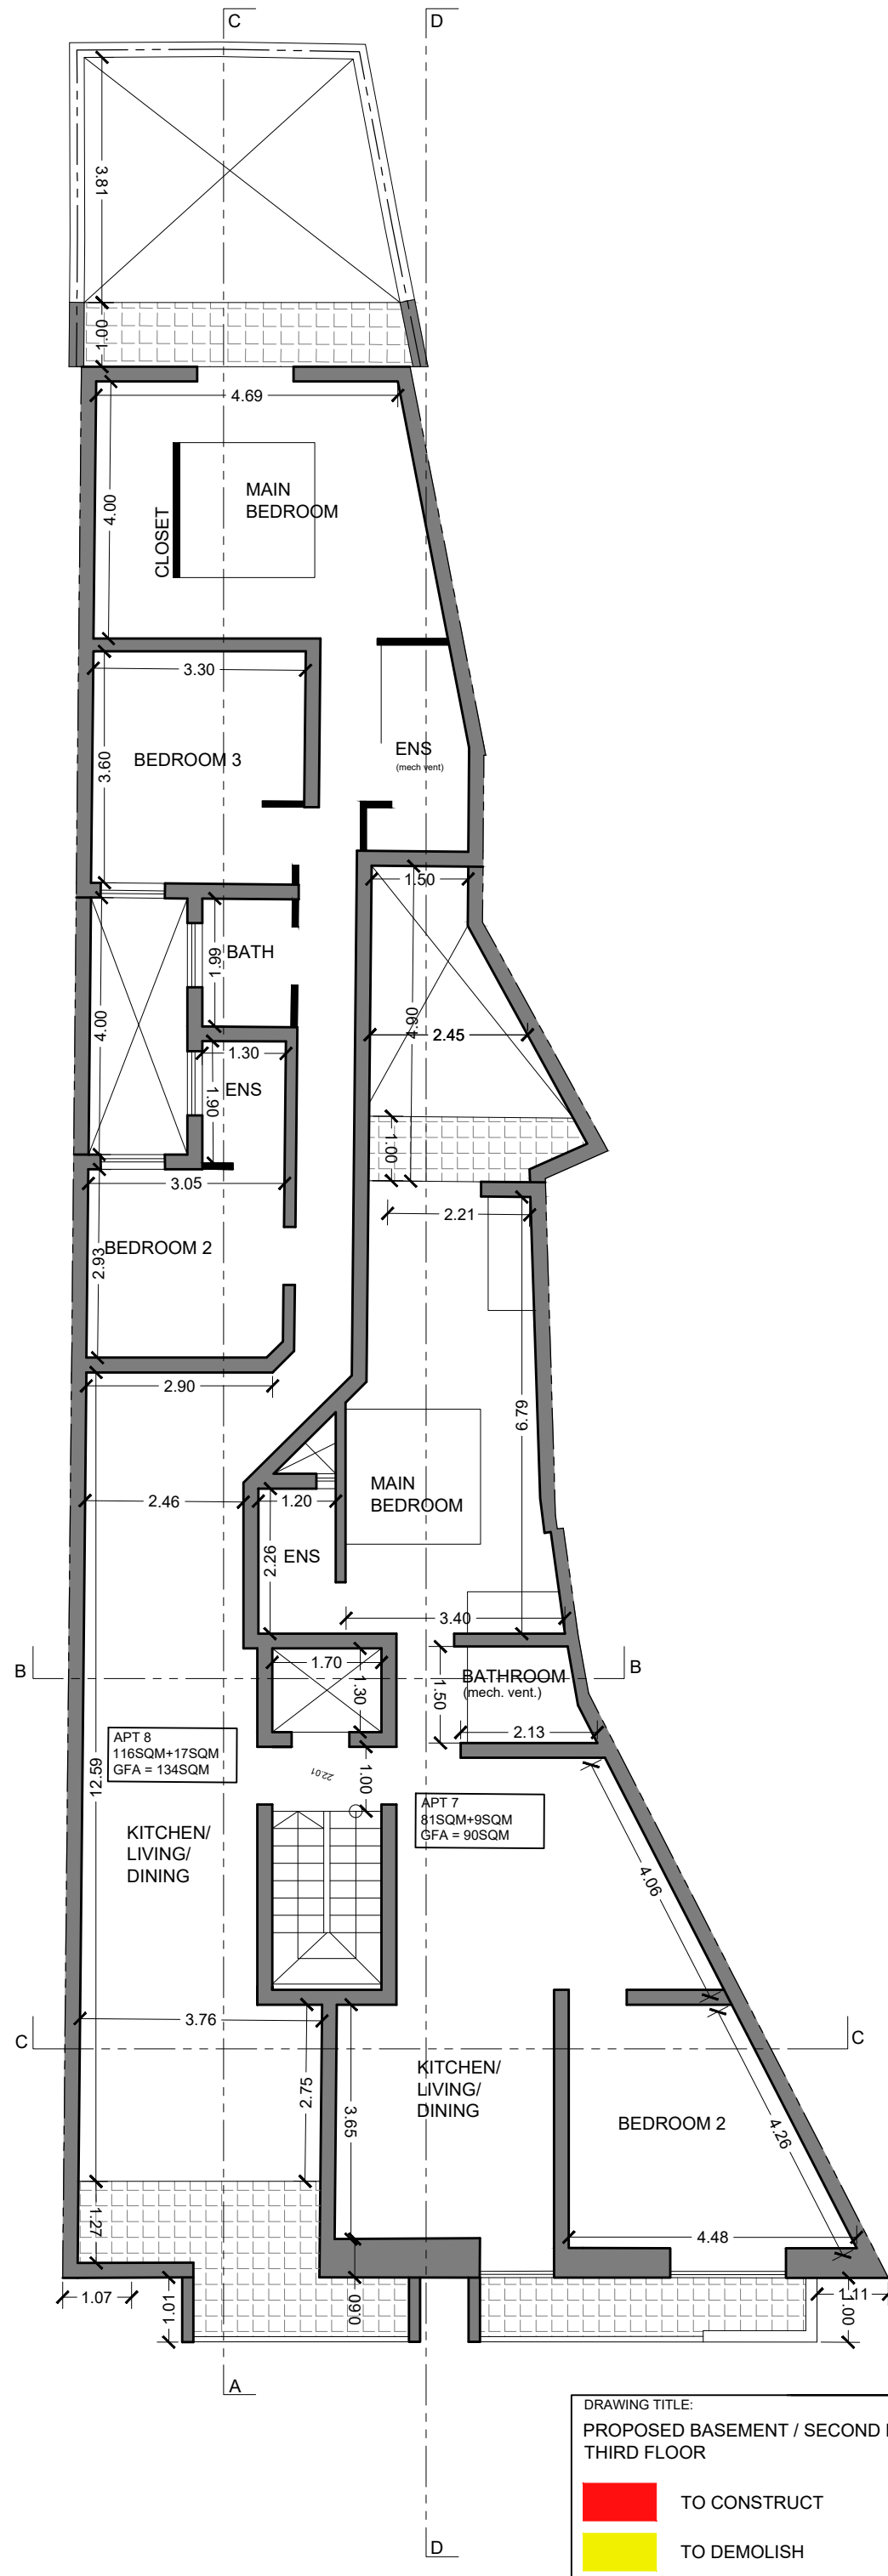

DRAWING TITLE:
PROPOSED BASEMENT / SECOND FLOOR /
THIRD FLOOR

TO CONSTRUCT

TO DEMOLISH

PROJECT NAME:
APARTMENTS AT SLIEMA

ARCHITECT:
D. ZAHRA

PROJECT NO.:
11870-24

SCALE:
1/100

DATE:
11.03.2025

DRAWN BY:
DZ

DRAWING NO.:
PA_04

REVISION:
*

CLIENT:
AA

SITE/LOCATION:
SLIEMA

CHECKED BY:
DZ

SHEET NO.:
1 of 1


PAPER:
A2

KE DESIGN


ARCHITECTURE INTERIORS RESTAURATION STRUCTURES




PROPOSED FOURTH FLOOR

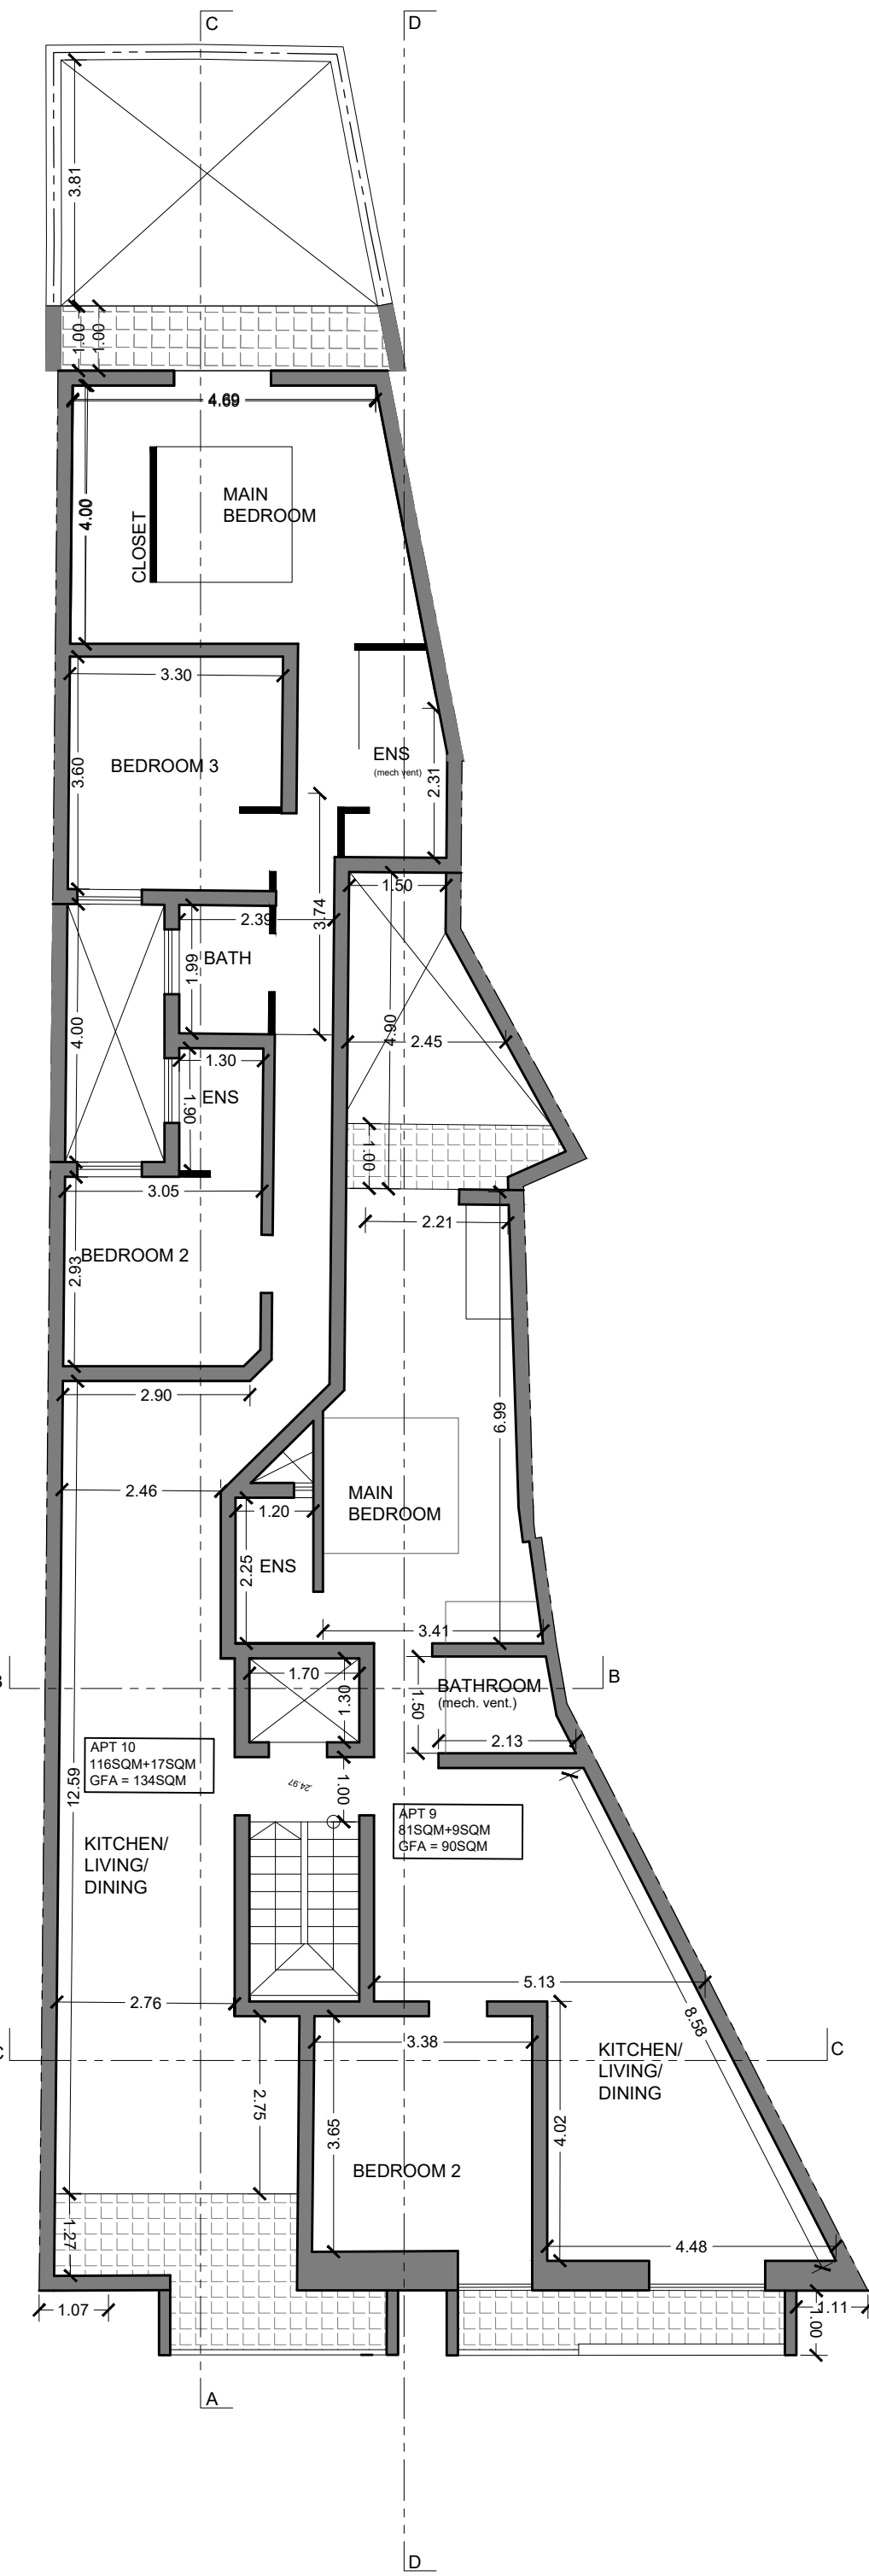

PROPOSED RECEDED FLOOR

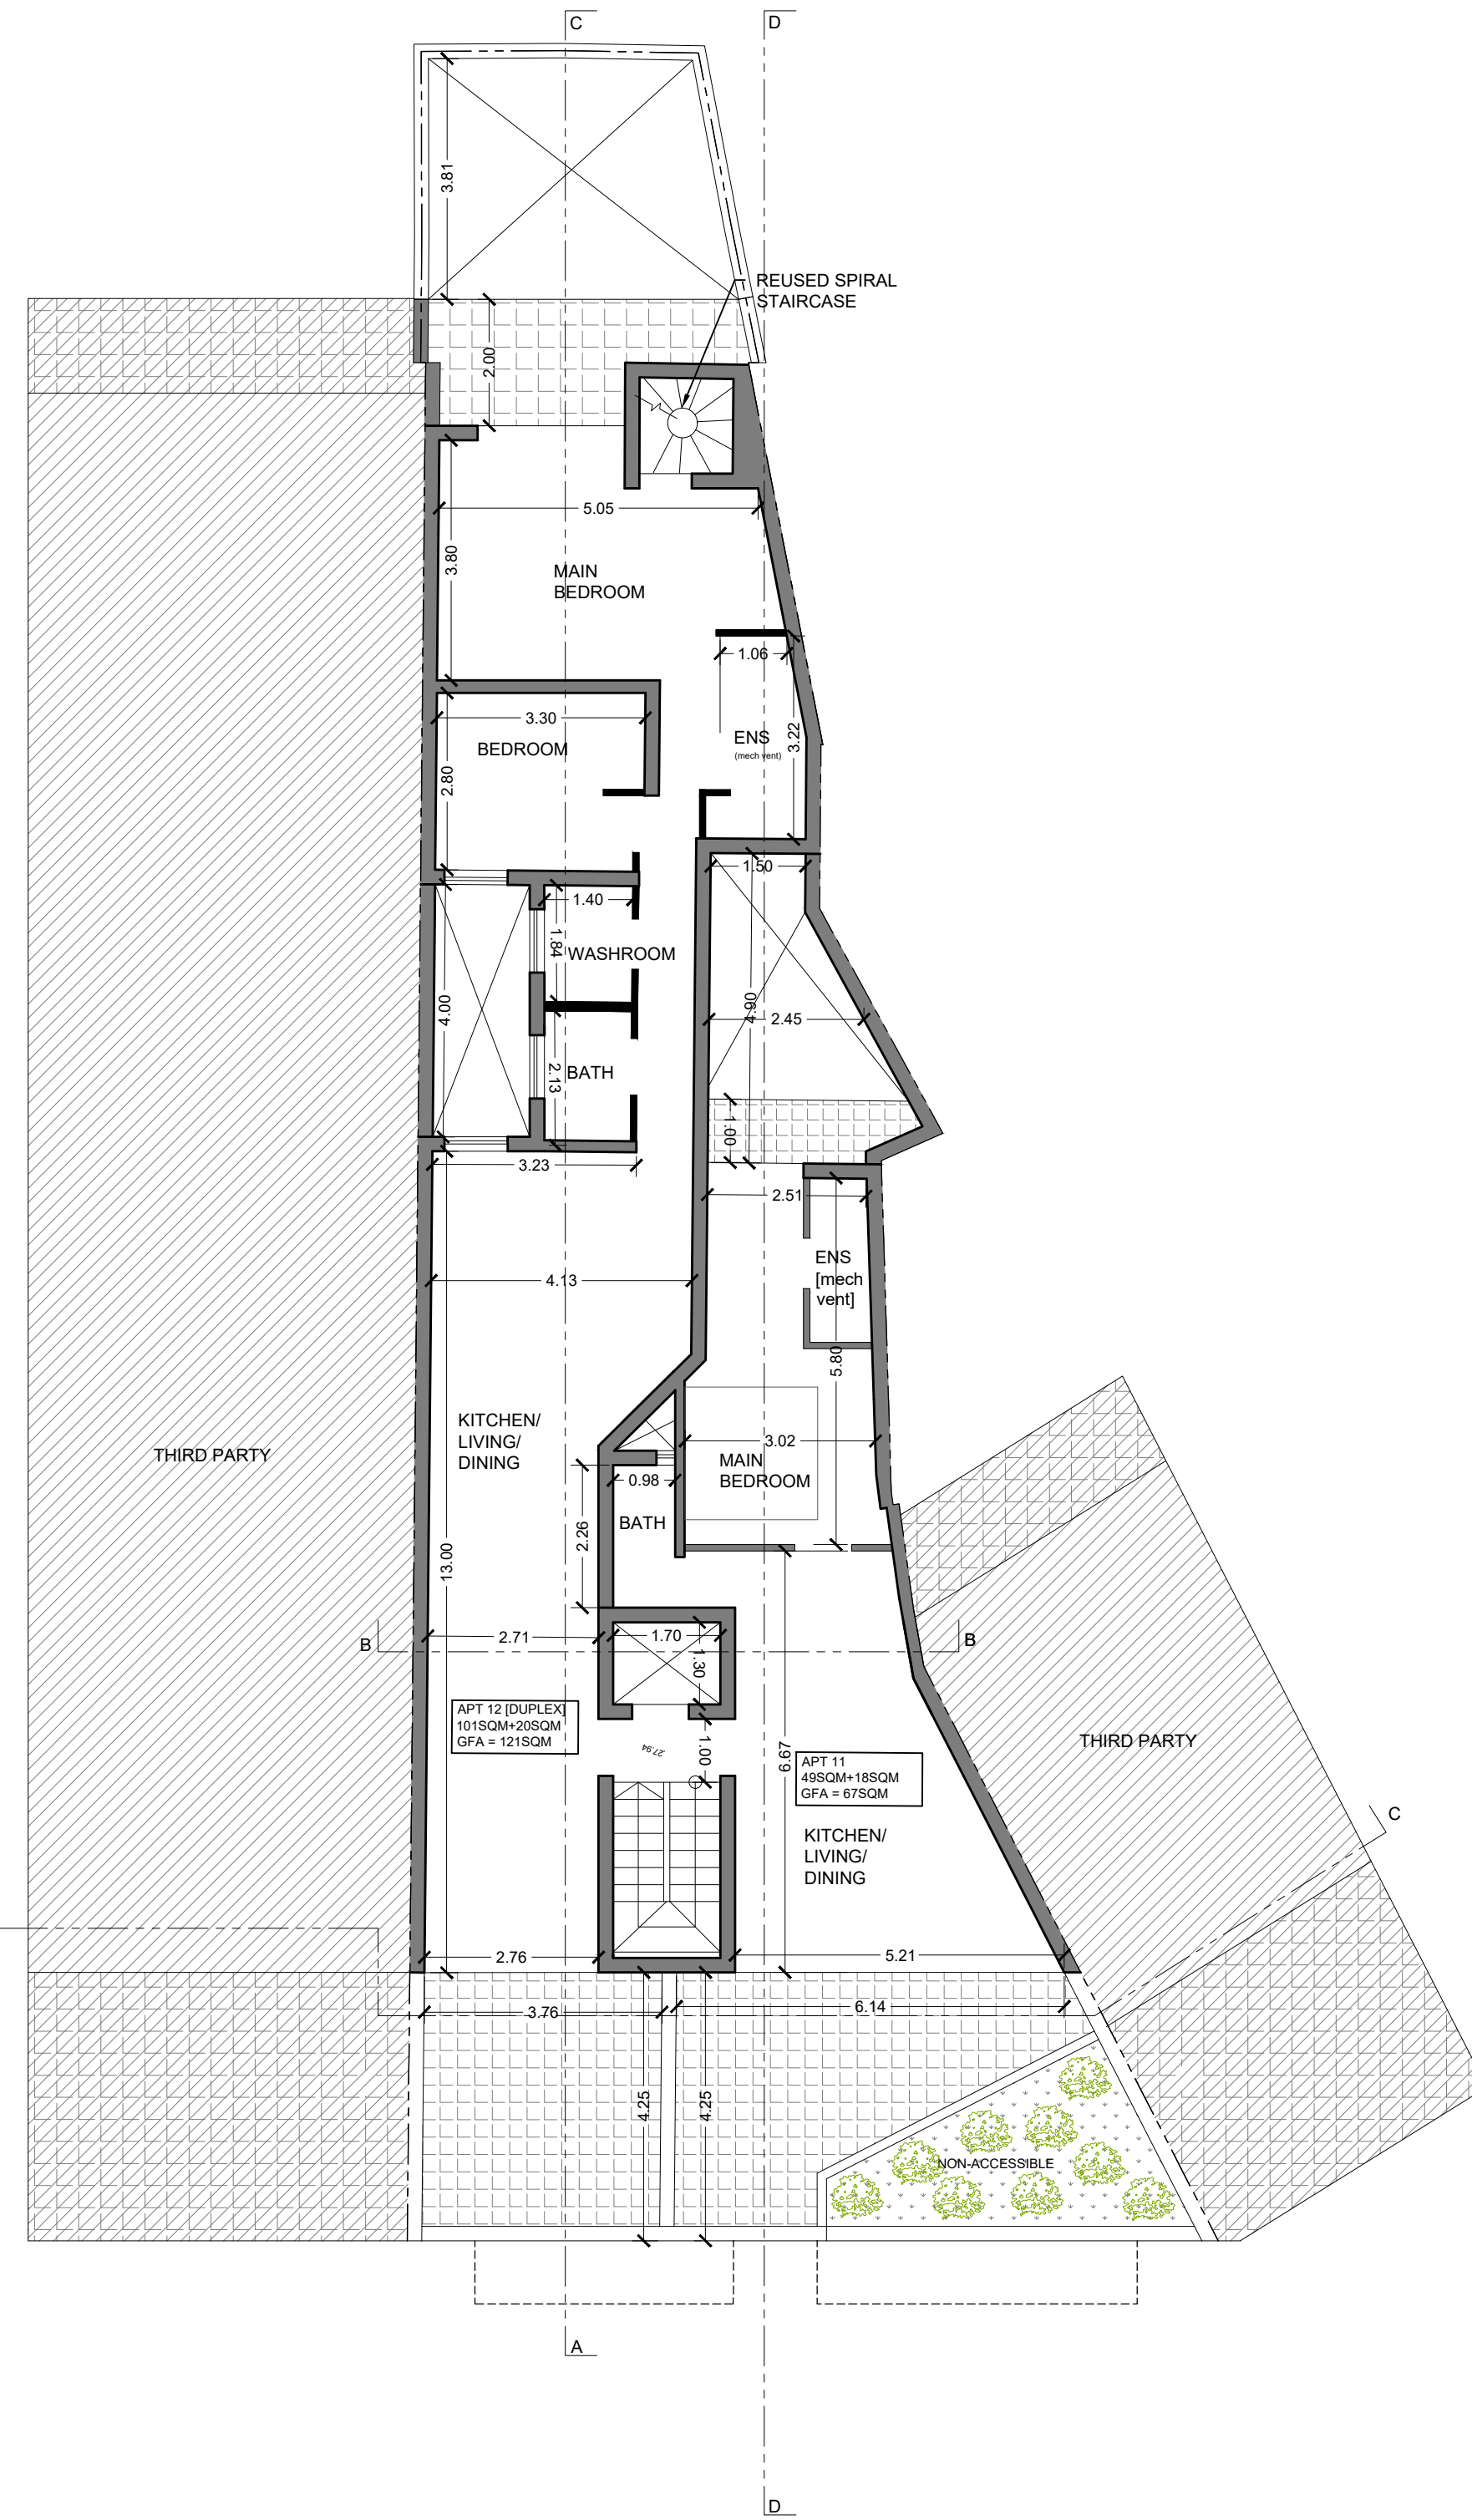

PROPOSED ROOF


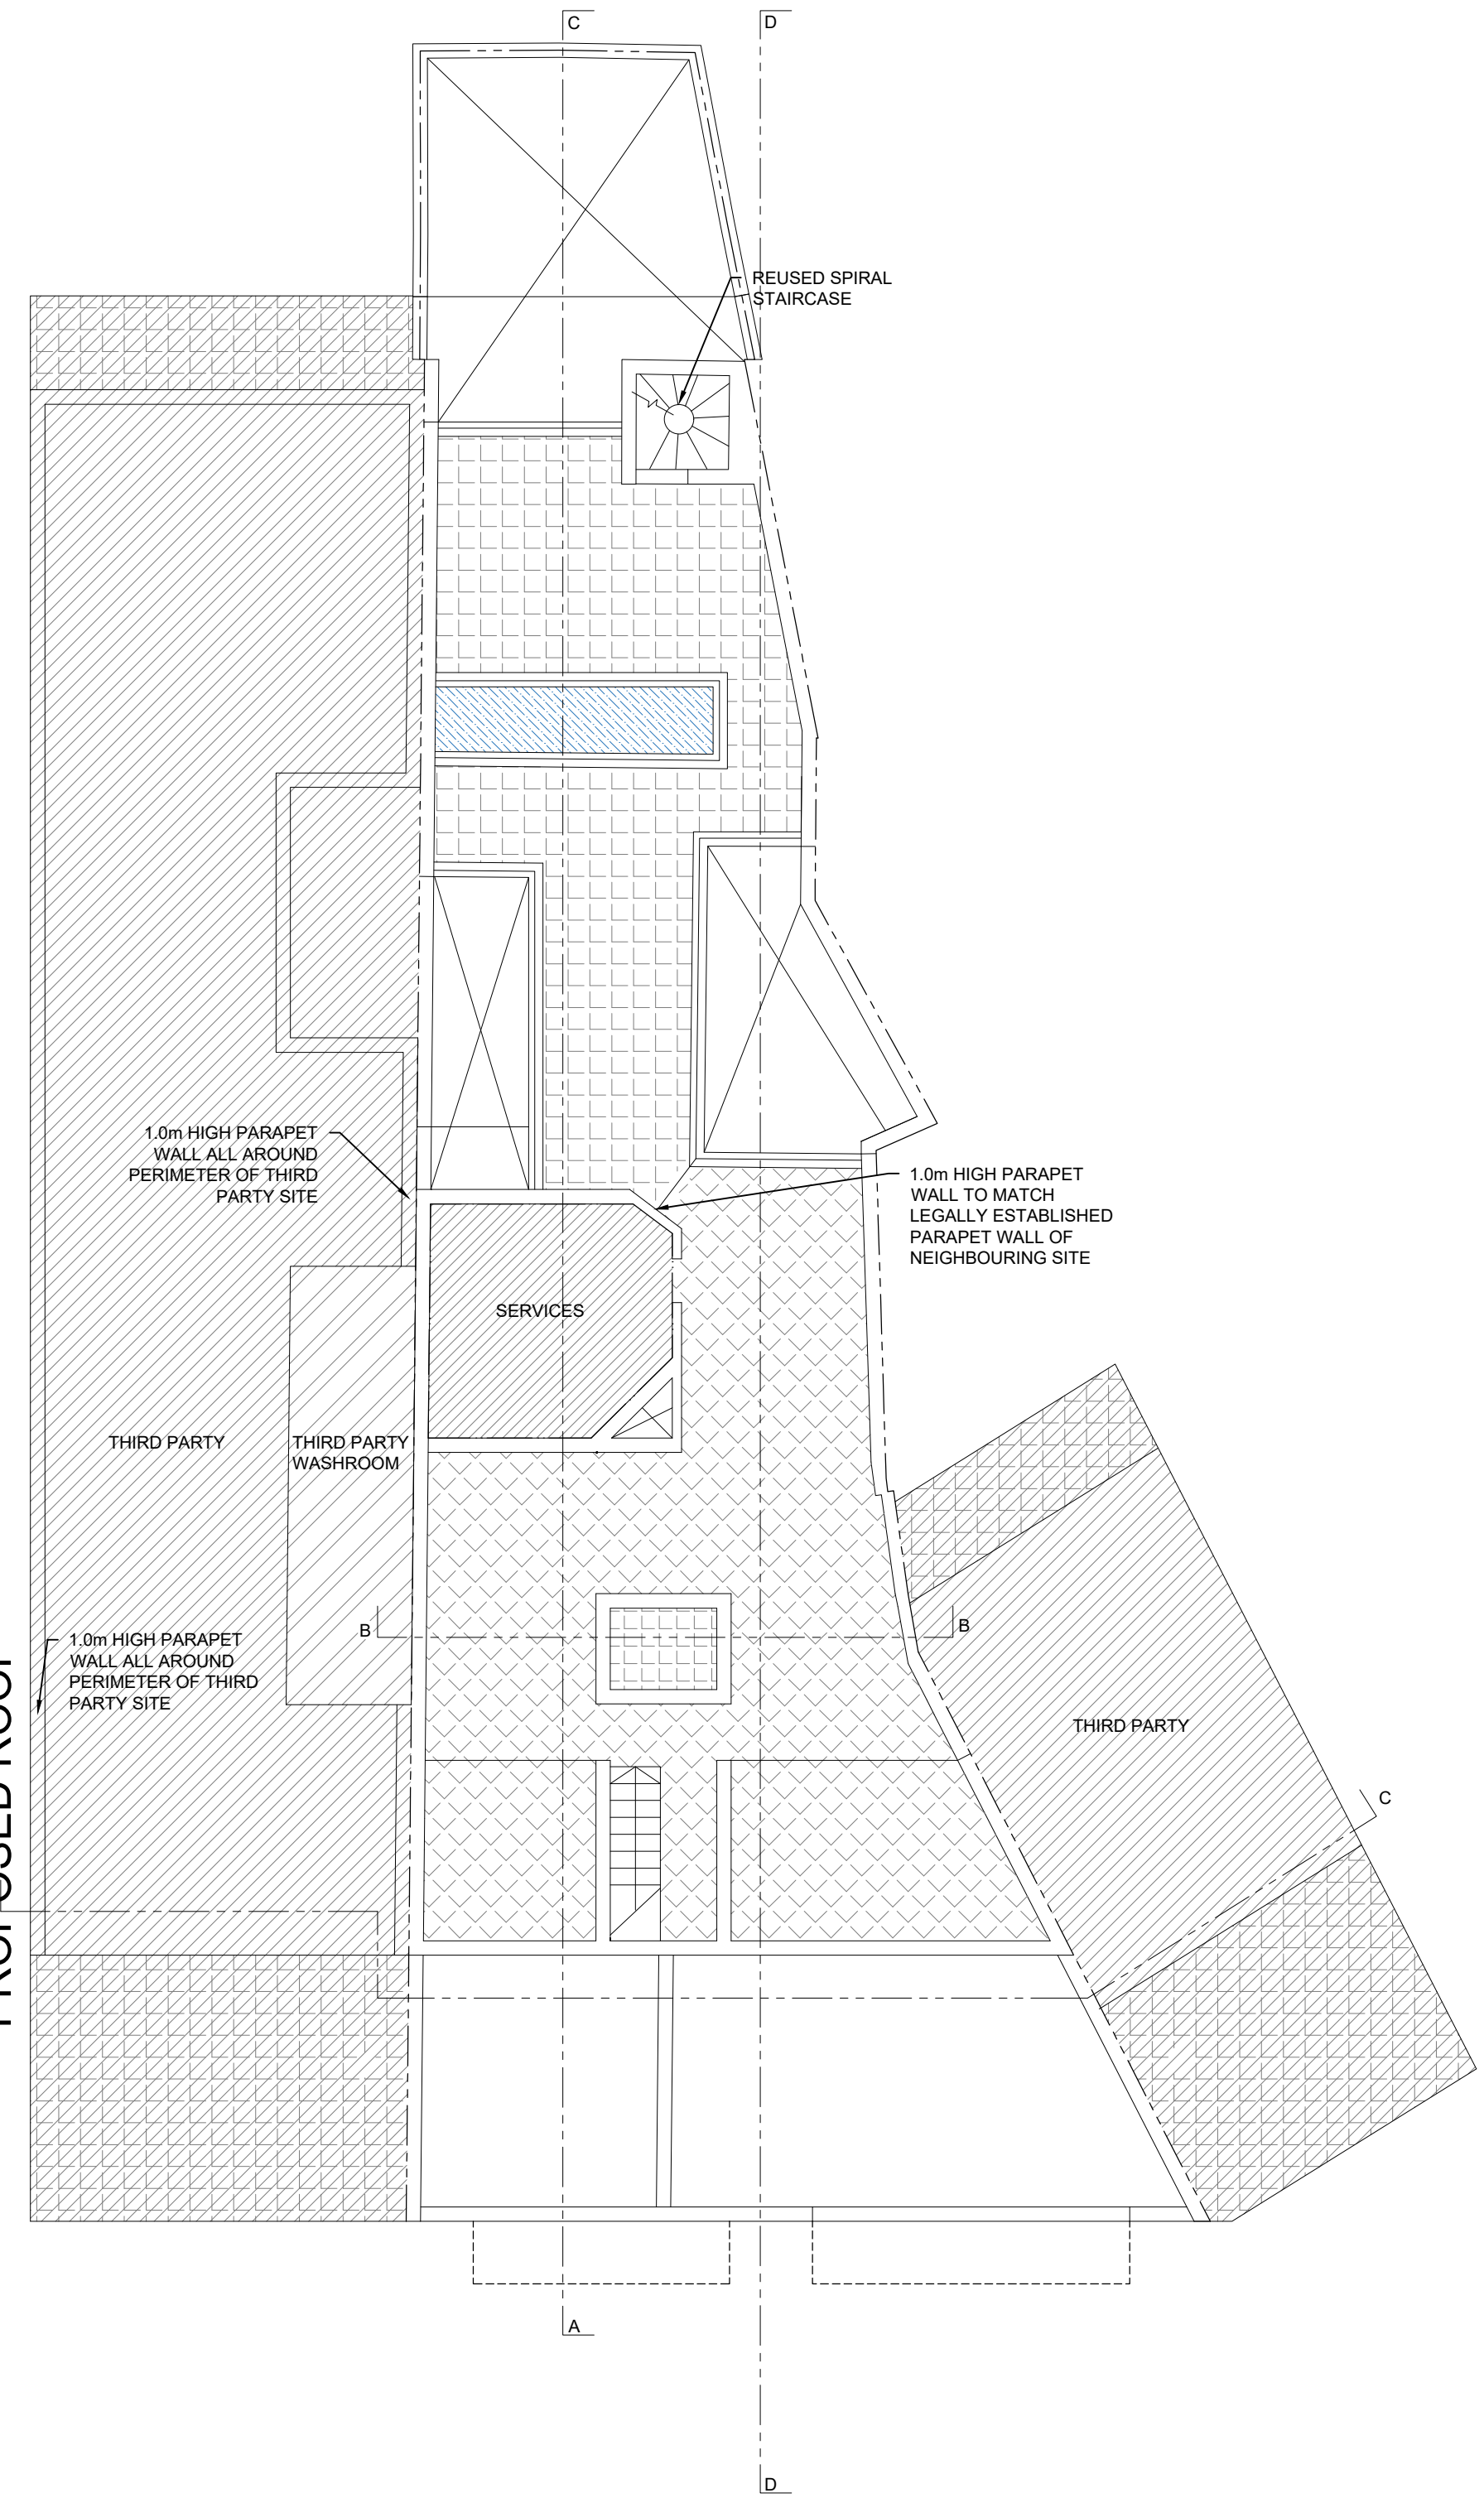


DRAWING TITLE: PROPOSED FOURTH / RECEDED / ROOF FLOORS		PROJECT NAME: APARTMENTS AT SLIEMA		CLIENT: AA	
		ARCHITECT: D. ZAHRA		SITE LOCATION: SLIEMA	
		DRAWN BY: DZ		CHECKED BY: DZ	
		PROJECT NO: 11870-24		SHEET NO: 1 of 1	
		DATE: 11.03.2025		PAPER: A2	
		SCALE: 1/100			

TO CONSTRUCT

TO DEMOLISH

KE DESIGN

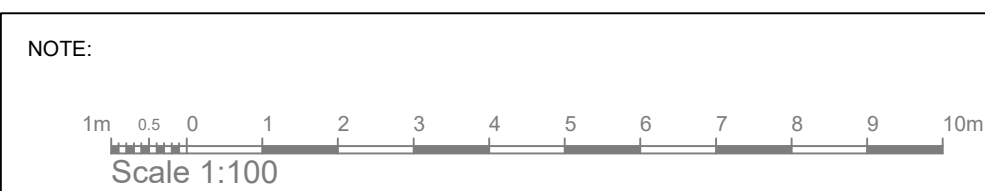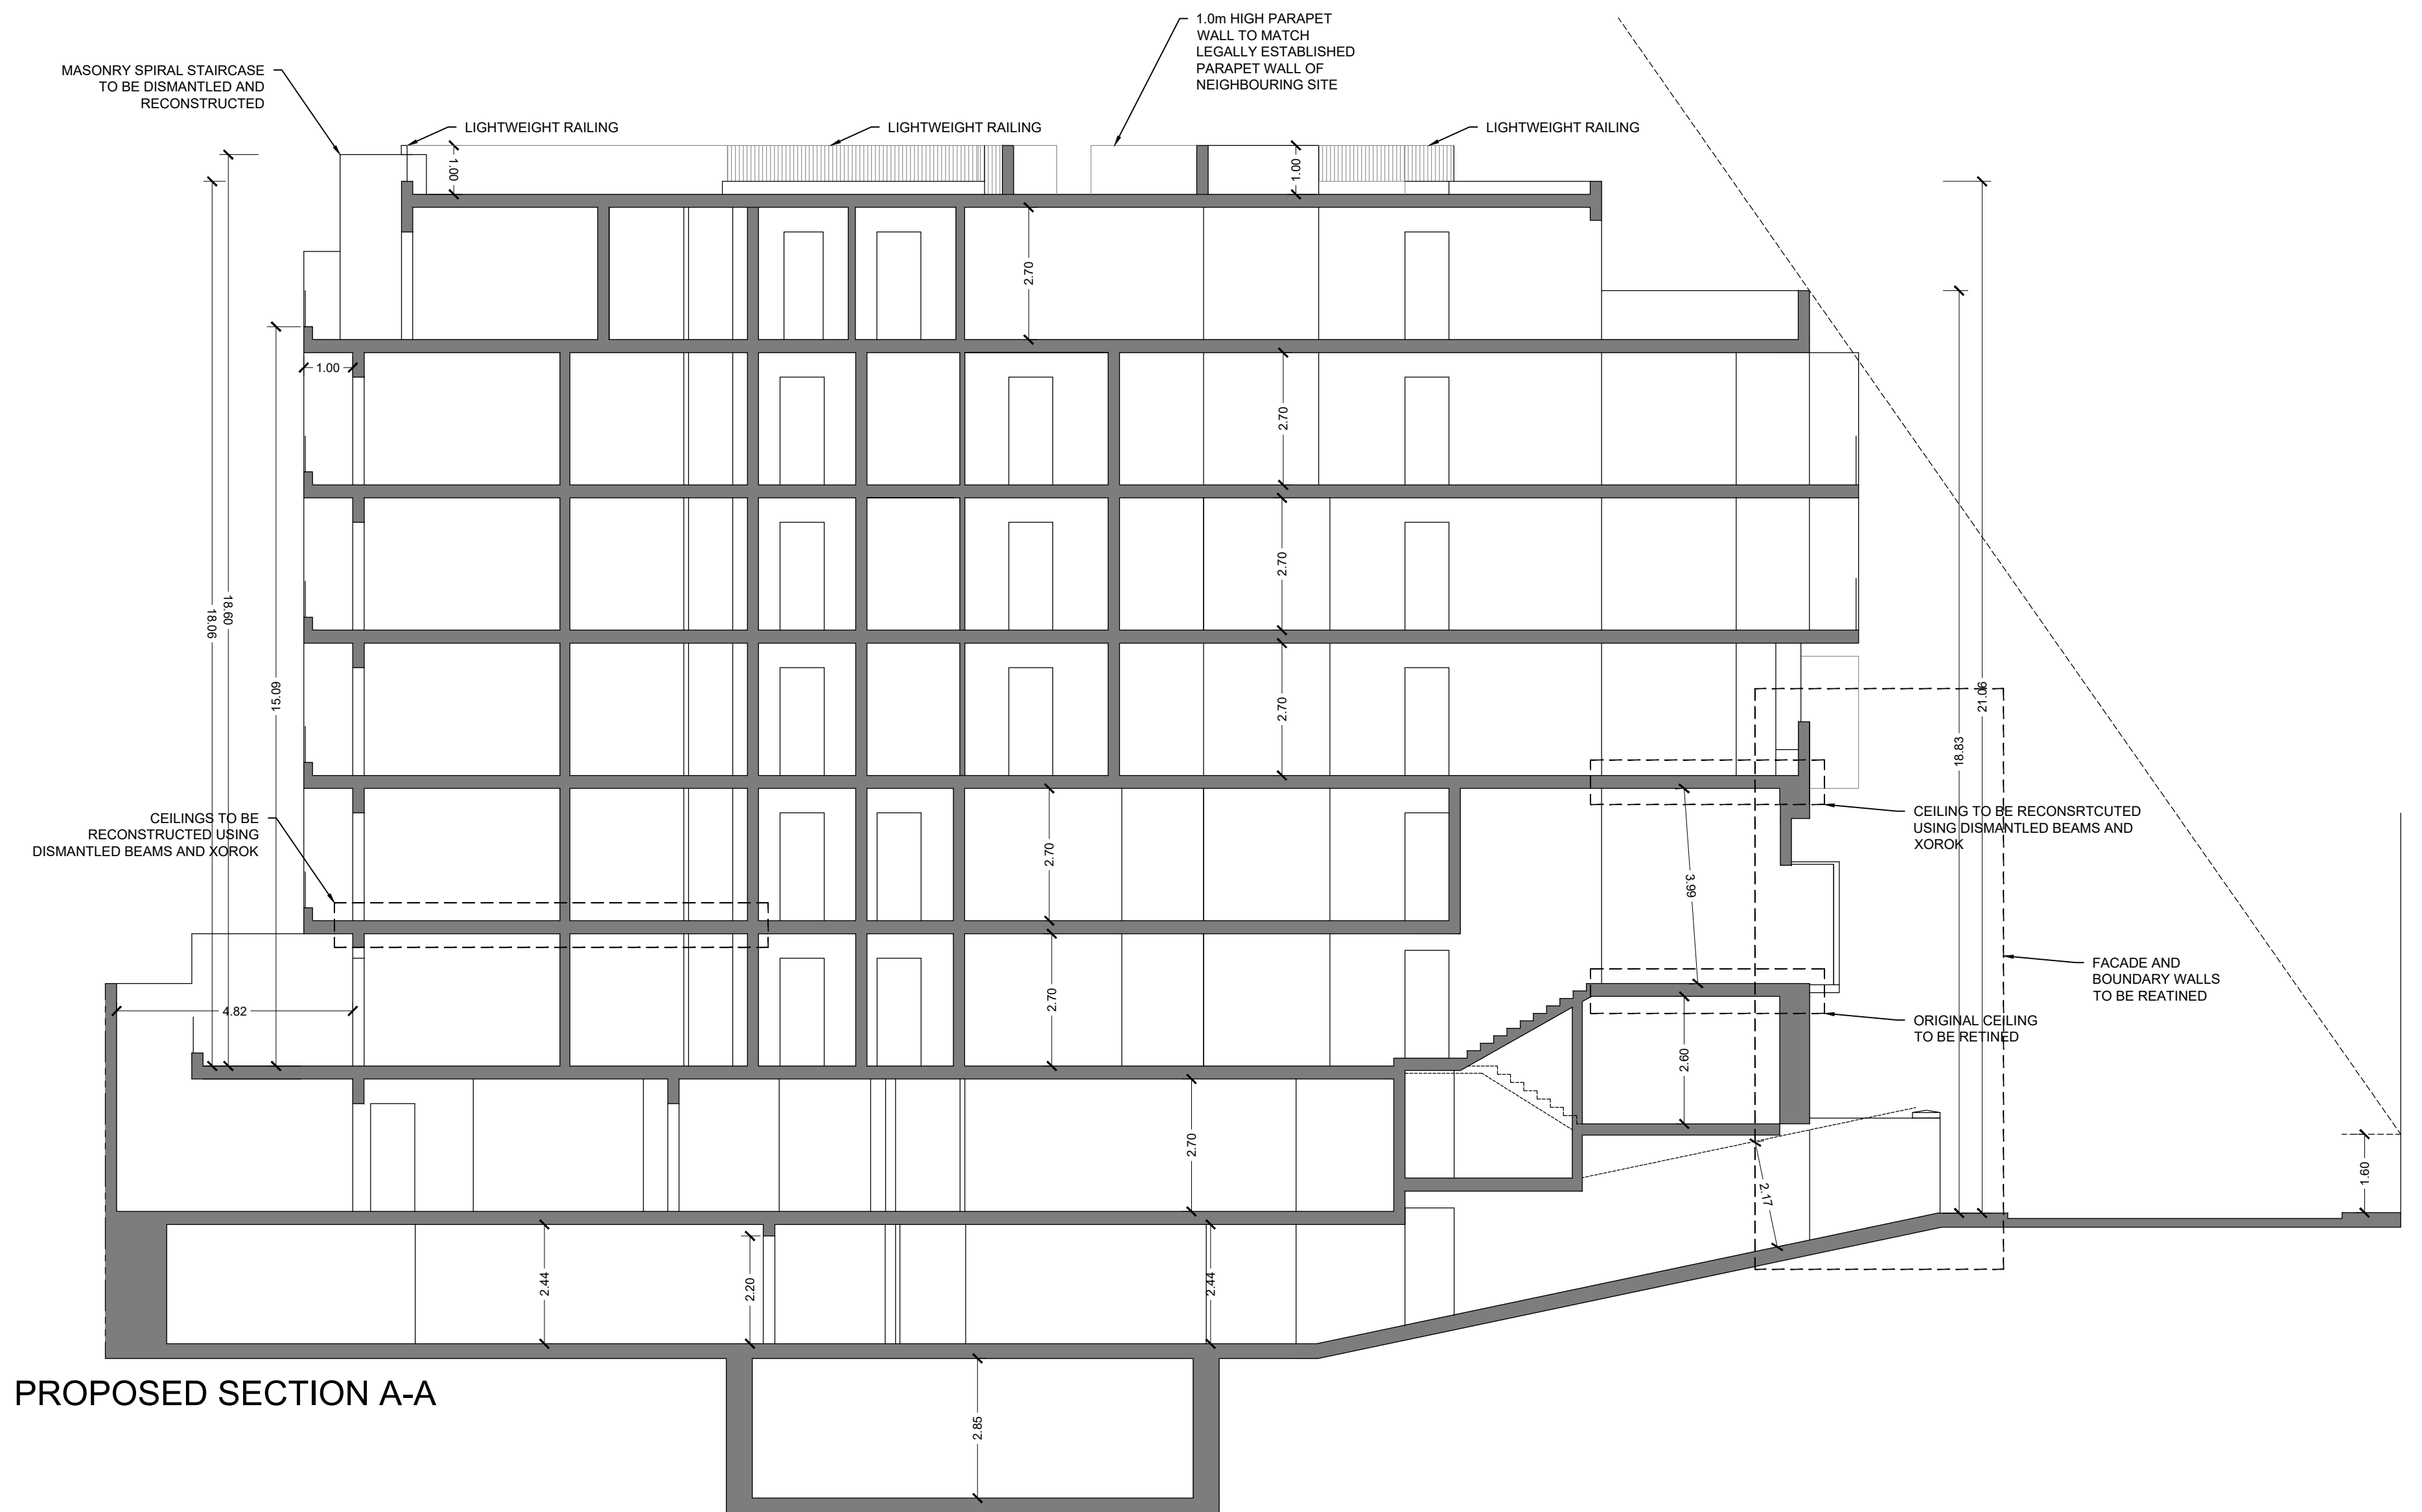[illegible]

DRAWING TITLE:	PROPOSED SECTION A-A
----------------	----------------------

PROJECT NAME:
APARTMENTS AT SLIEMA

CLIENT:
AA

SITE/LOCATION
SLIEMA

ARCHITECT:
D. ZAHRADRAWN BY:
DZSITE/LOCATION
SLIEMA


PROJECT NO.:
11870-24


DRAWING NO.
PA_11

SHEET 1
1 of 1

SCALE:
1/100

DATE:	RE
11.03.2025	

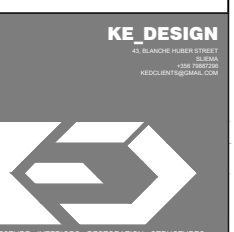REVISION:
★PAPER:
A2

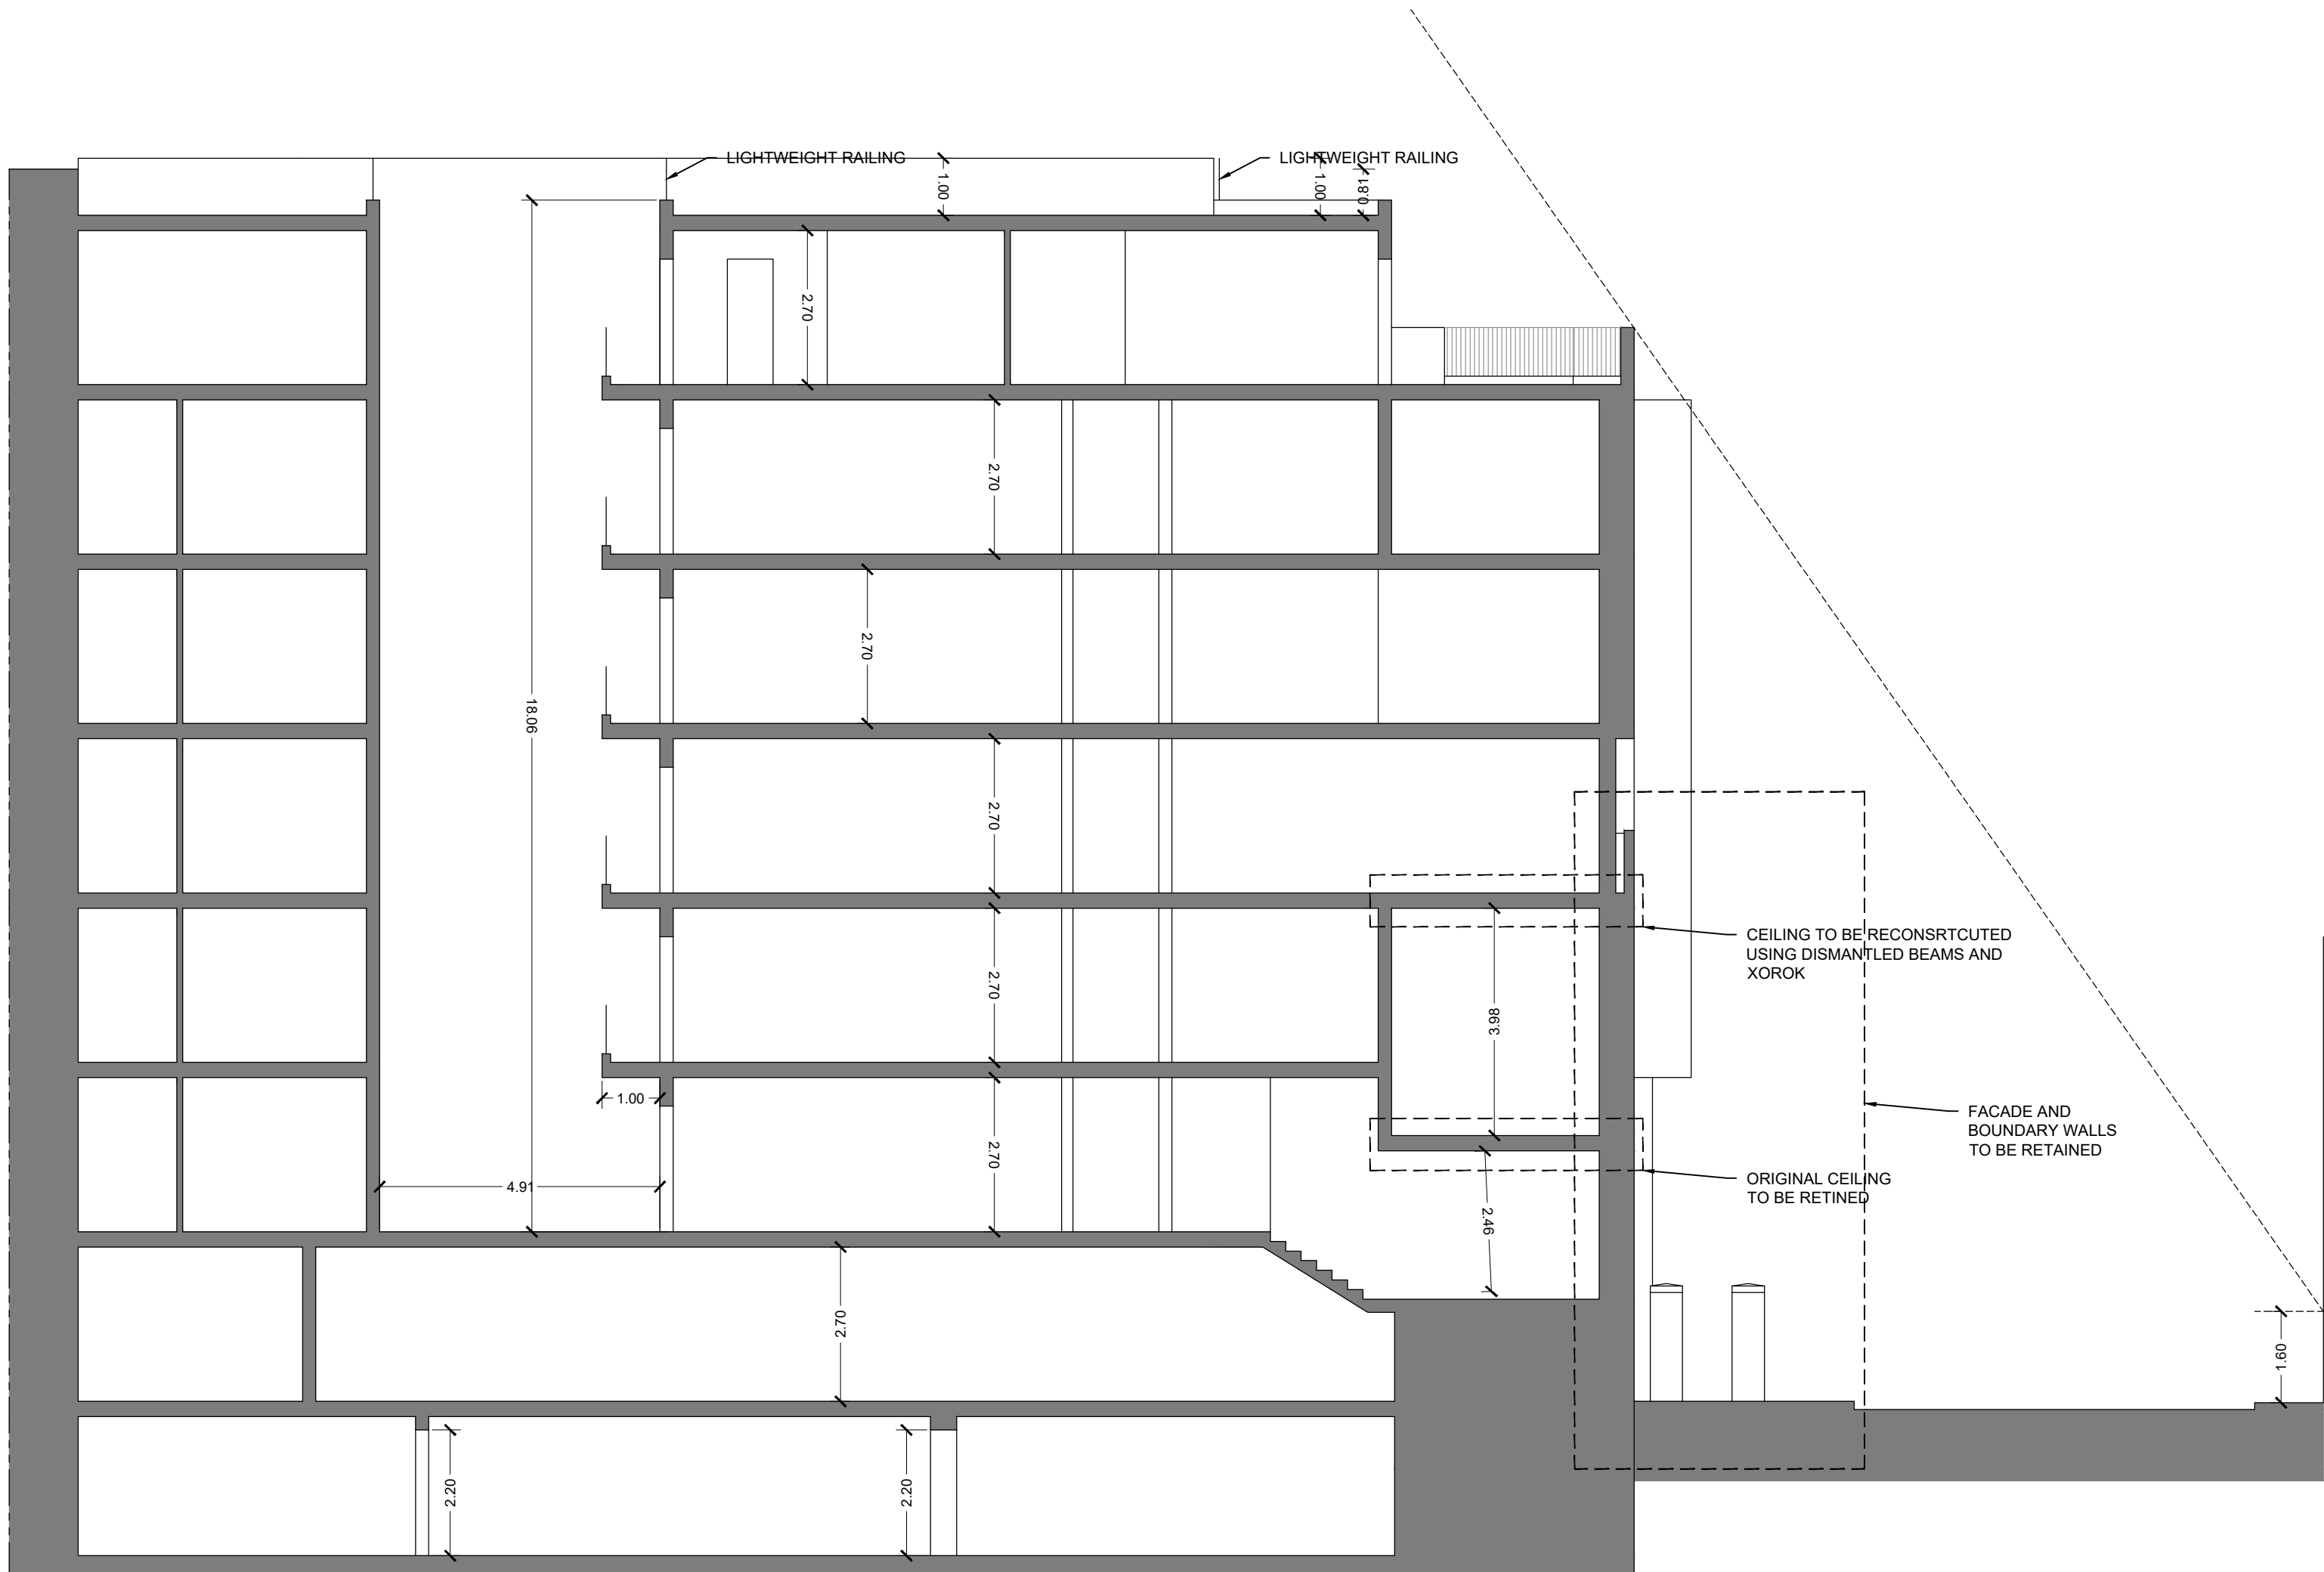

PROPOSED SECTION D-D

NOTE:

TO CONSTRUCT

TO DEMOLISH

REV.	DESCRIPTION	APP.	DATE

DRAWING TITLE:

PROPOSED SECTION D-D

PROJECT NAME: APARTMENTS AT SLIEMA		CLIENT: AA	
ARCHITECT: D. ZAHRA		DRAWN BY: DZ	
PROJECT NO.: 11870-24		DRAWING NO.: PA_16	
SCALE: 1/100	DATE: 24.08.2024	REVISION: *	CHECKED BY: DZ
SHEET NO.: 1 of 1		PAPER: A2	

KE DESIGN

ARCHITECTURE INTERIORS RESTORATION STRUCTURES