


5 Proposed Set-Back Level 1:100

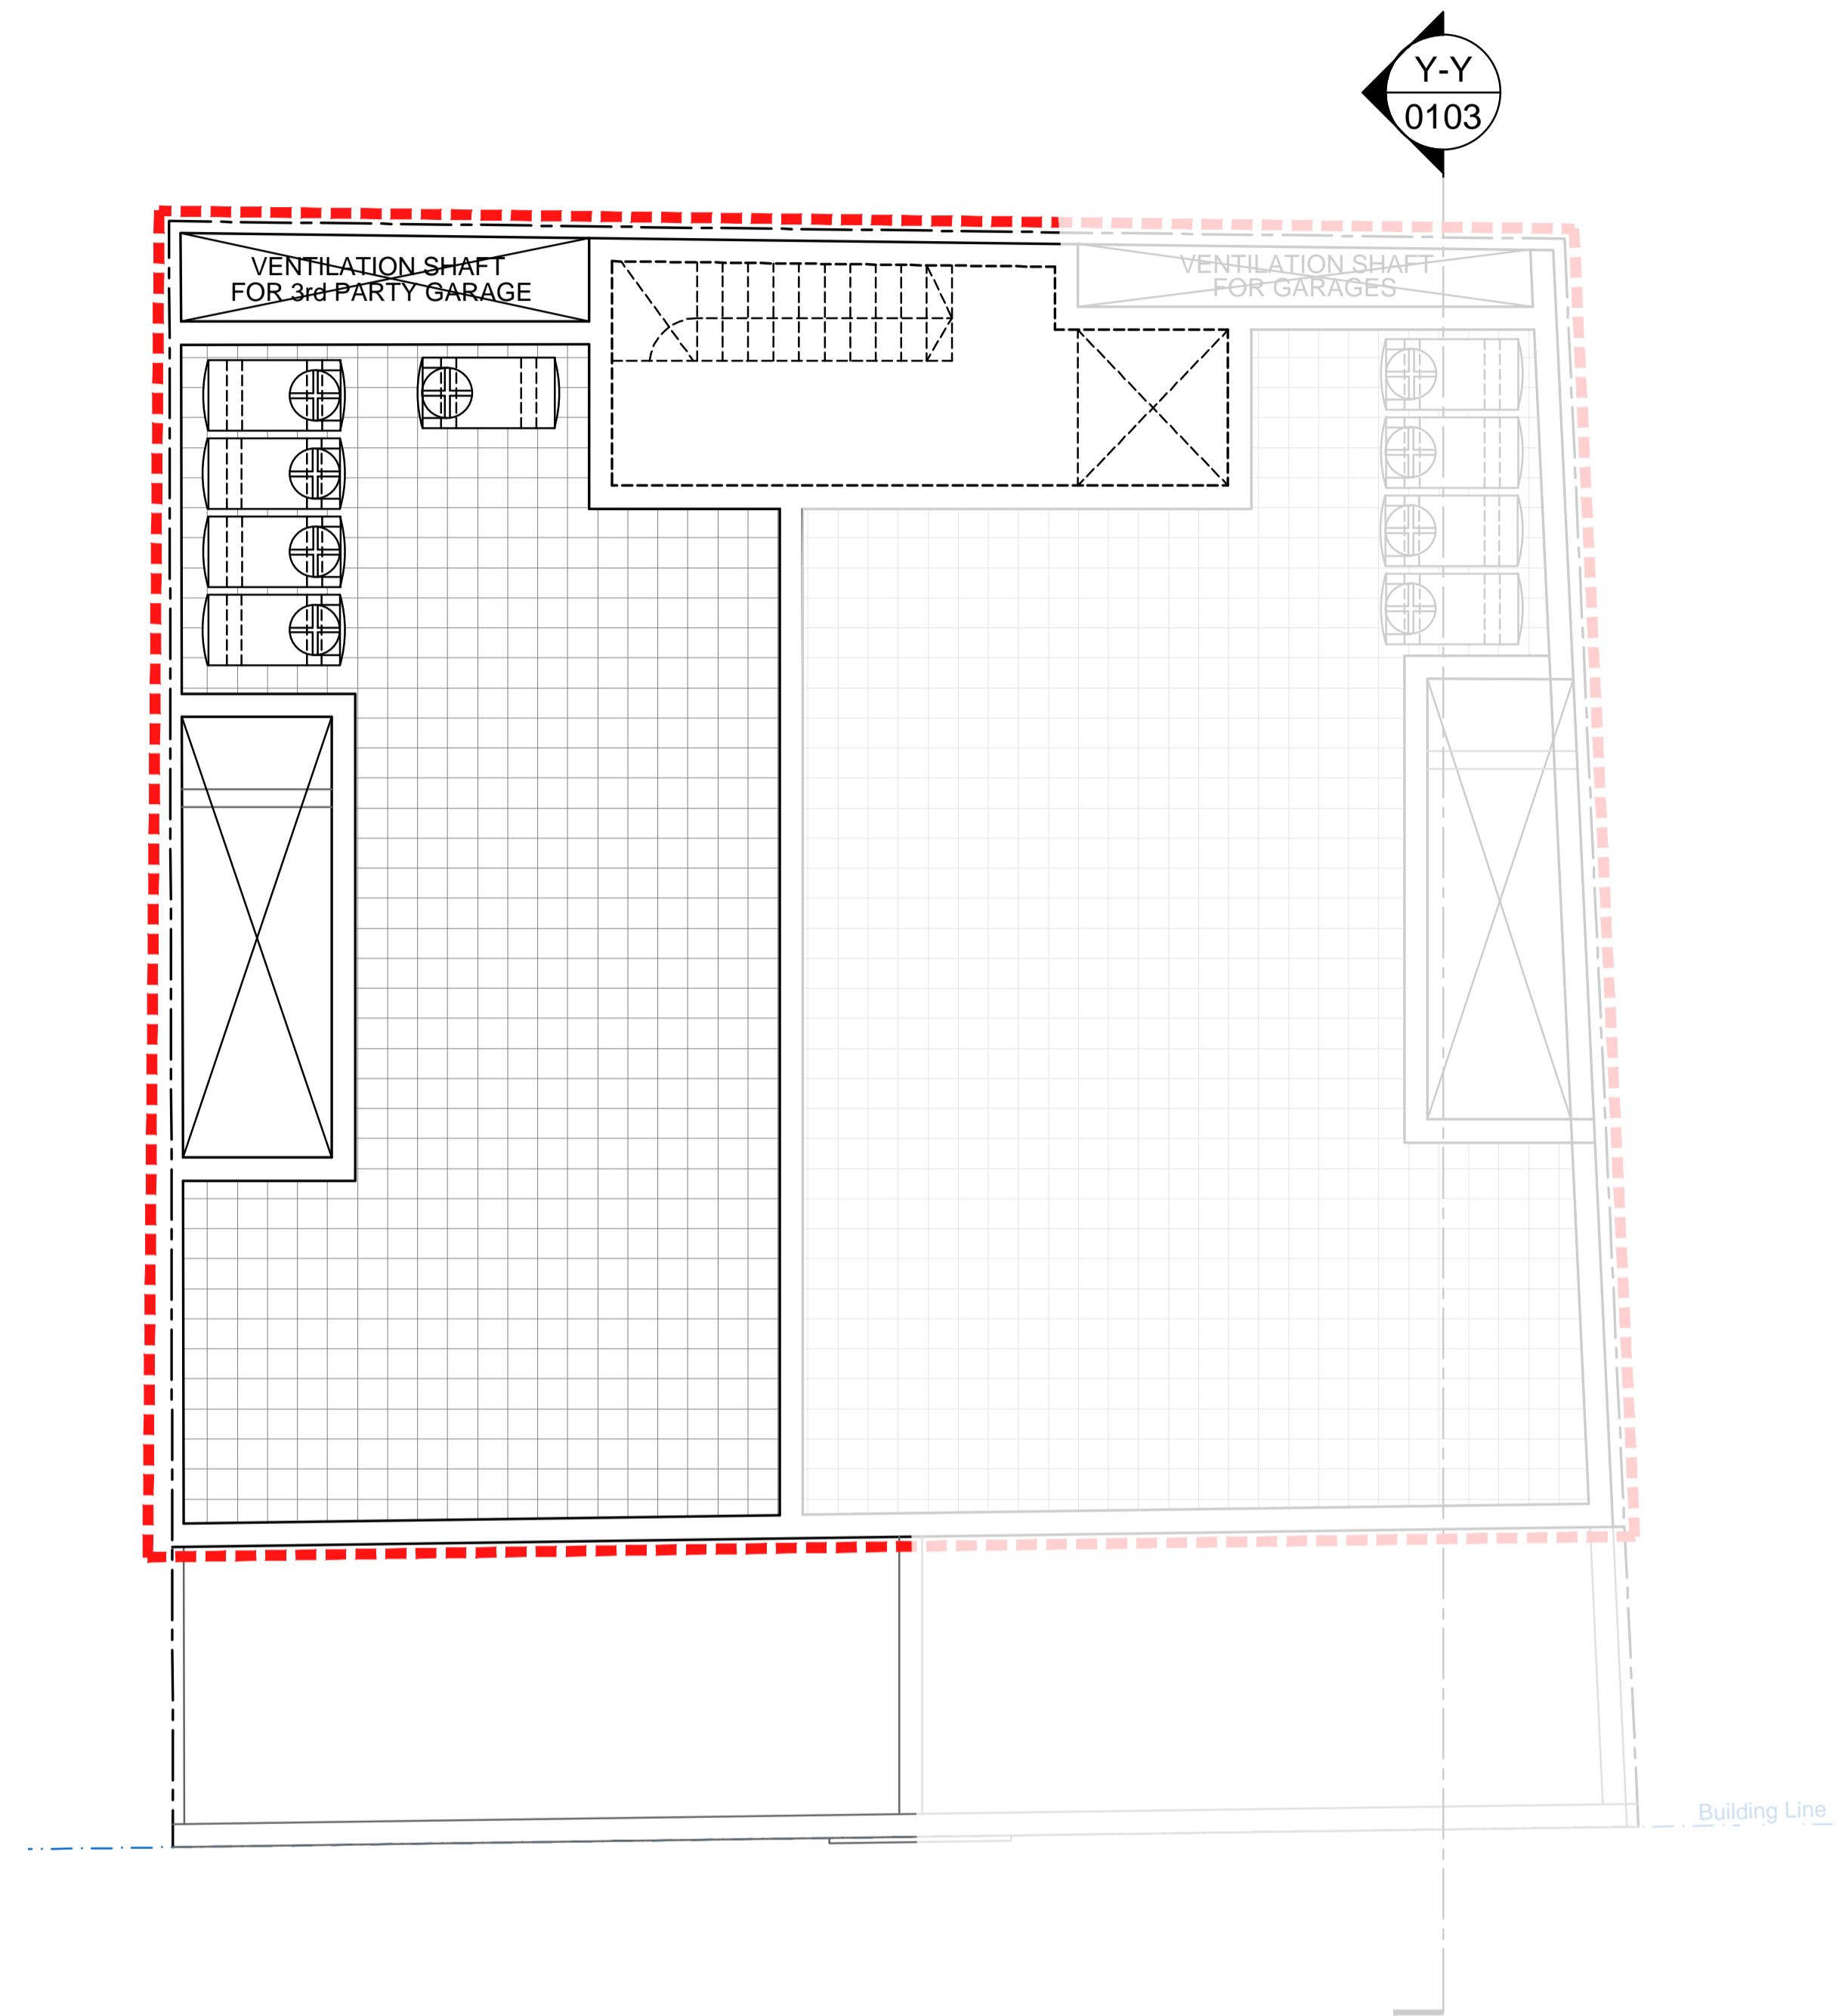

6 Proposed Roof 1:100

LEGEND

- as approved
- as built
- to demolish
- to construct

ISSUED TO PA

Rev	Date	By	Description
01	2025-08-08	RZ	Reply to PA
02	2025-09-24	RZ	Reply to PA



PERIT KARL BORG Architect & Civil Engineer
 B.E. & A. (Hons.) (M.B.E.), A. & C.E.
 ARCHITECT & CIVIL ENGINEER

Triq Mikielang Sapiano, Zebbug
 99807735 - 79277651 - 21464836
 karl@urbanday.com.mt
 richard@urbanday.com.mt
 www.urbanday.com.mt

Client
Clive Vella

Project
To Demolish Existing Terraced house, Excavate to required levels and Construction of Basement Garages, Ground Floor apartment, Frist to Third Floor Apartments and Penthouses at Set-Back Floor Level

Drawing
Proposed Plans

Drawn by **RZ** Checked by **KB**

Scale **1:100** Sheet **A1** Date **2025-04-29**

Job **01653** Stage **P** Dwg **0101** Rev **02**

